


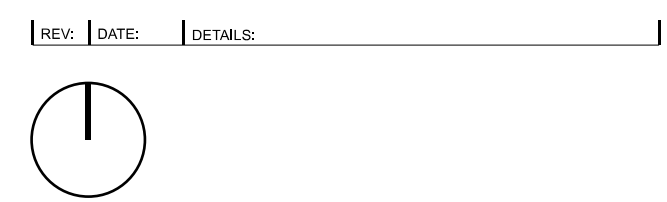


Copyright of this drawing is vested in 5plus Architects and it must not be copied or reproduced without written consent.
All rights reserved. Only the original drawing, 5PA-MP-00-DR-A-001000, is to be used.
All dimensions must be taken from the drawing. 5PA-MP-00-DR-A-001000, is to be used.
All dimensions must be taken from the drawing. 5PA-MP-00-DR-A-001000, is to be used.
All dimensions must be taken from the drawing. 5PA-MP-00-DR-A-001000, is to be used.

KEY PLAN:
APPLICATION BOUNDARY



5plus
Manchester, 0161 228 0211
Fourth Floor, The Hive, 47 Lever Street,
Manchester, M1 1FN
London, 0207 253 7644
The Leather Market, Weston Street,
London SE1 3ER
www.5plusarchitects.com


PROJECT:
Plots 4 and 5, Central Square
Cardiff
TITLE:
Site Plan
Location Plan
SCALE:
1:1250@A1
ORIGIN DATE:
16.06.25
DRAWN:
AG
CHECKED:
ATA
STATUS:
Planning
PROJECT:
06159
DRAWING NO:
5PA-MP-00-DR-A-001000
REV:
00

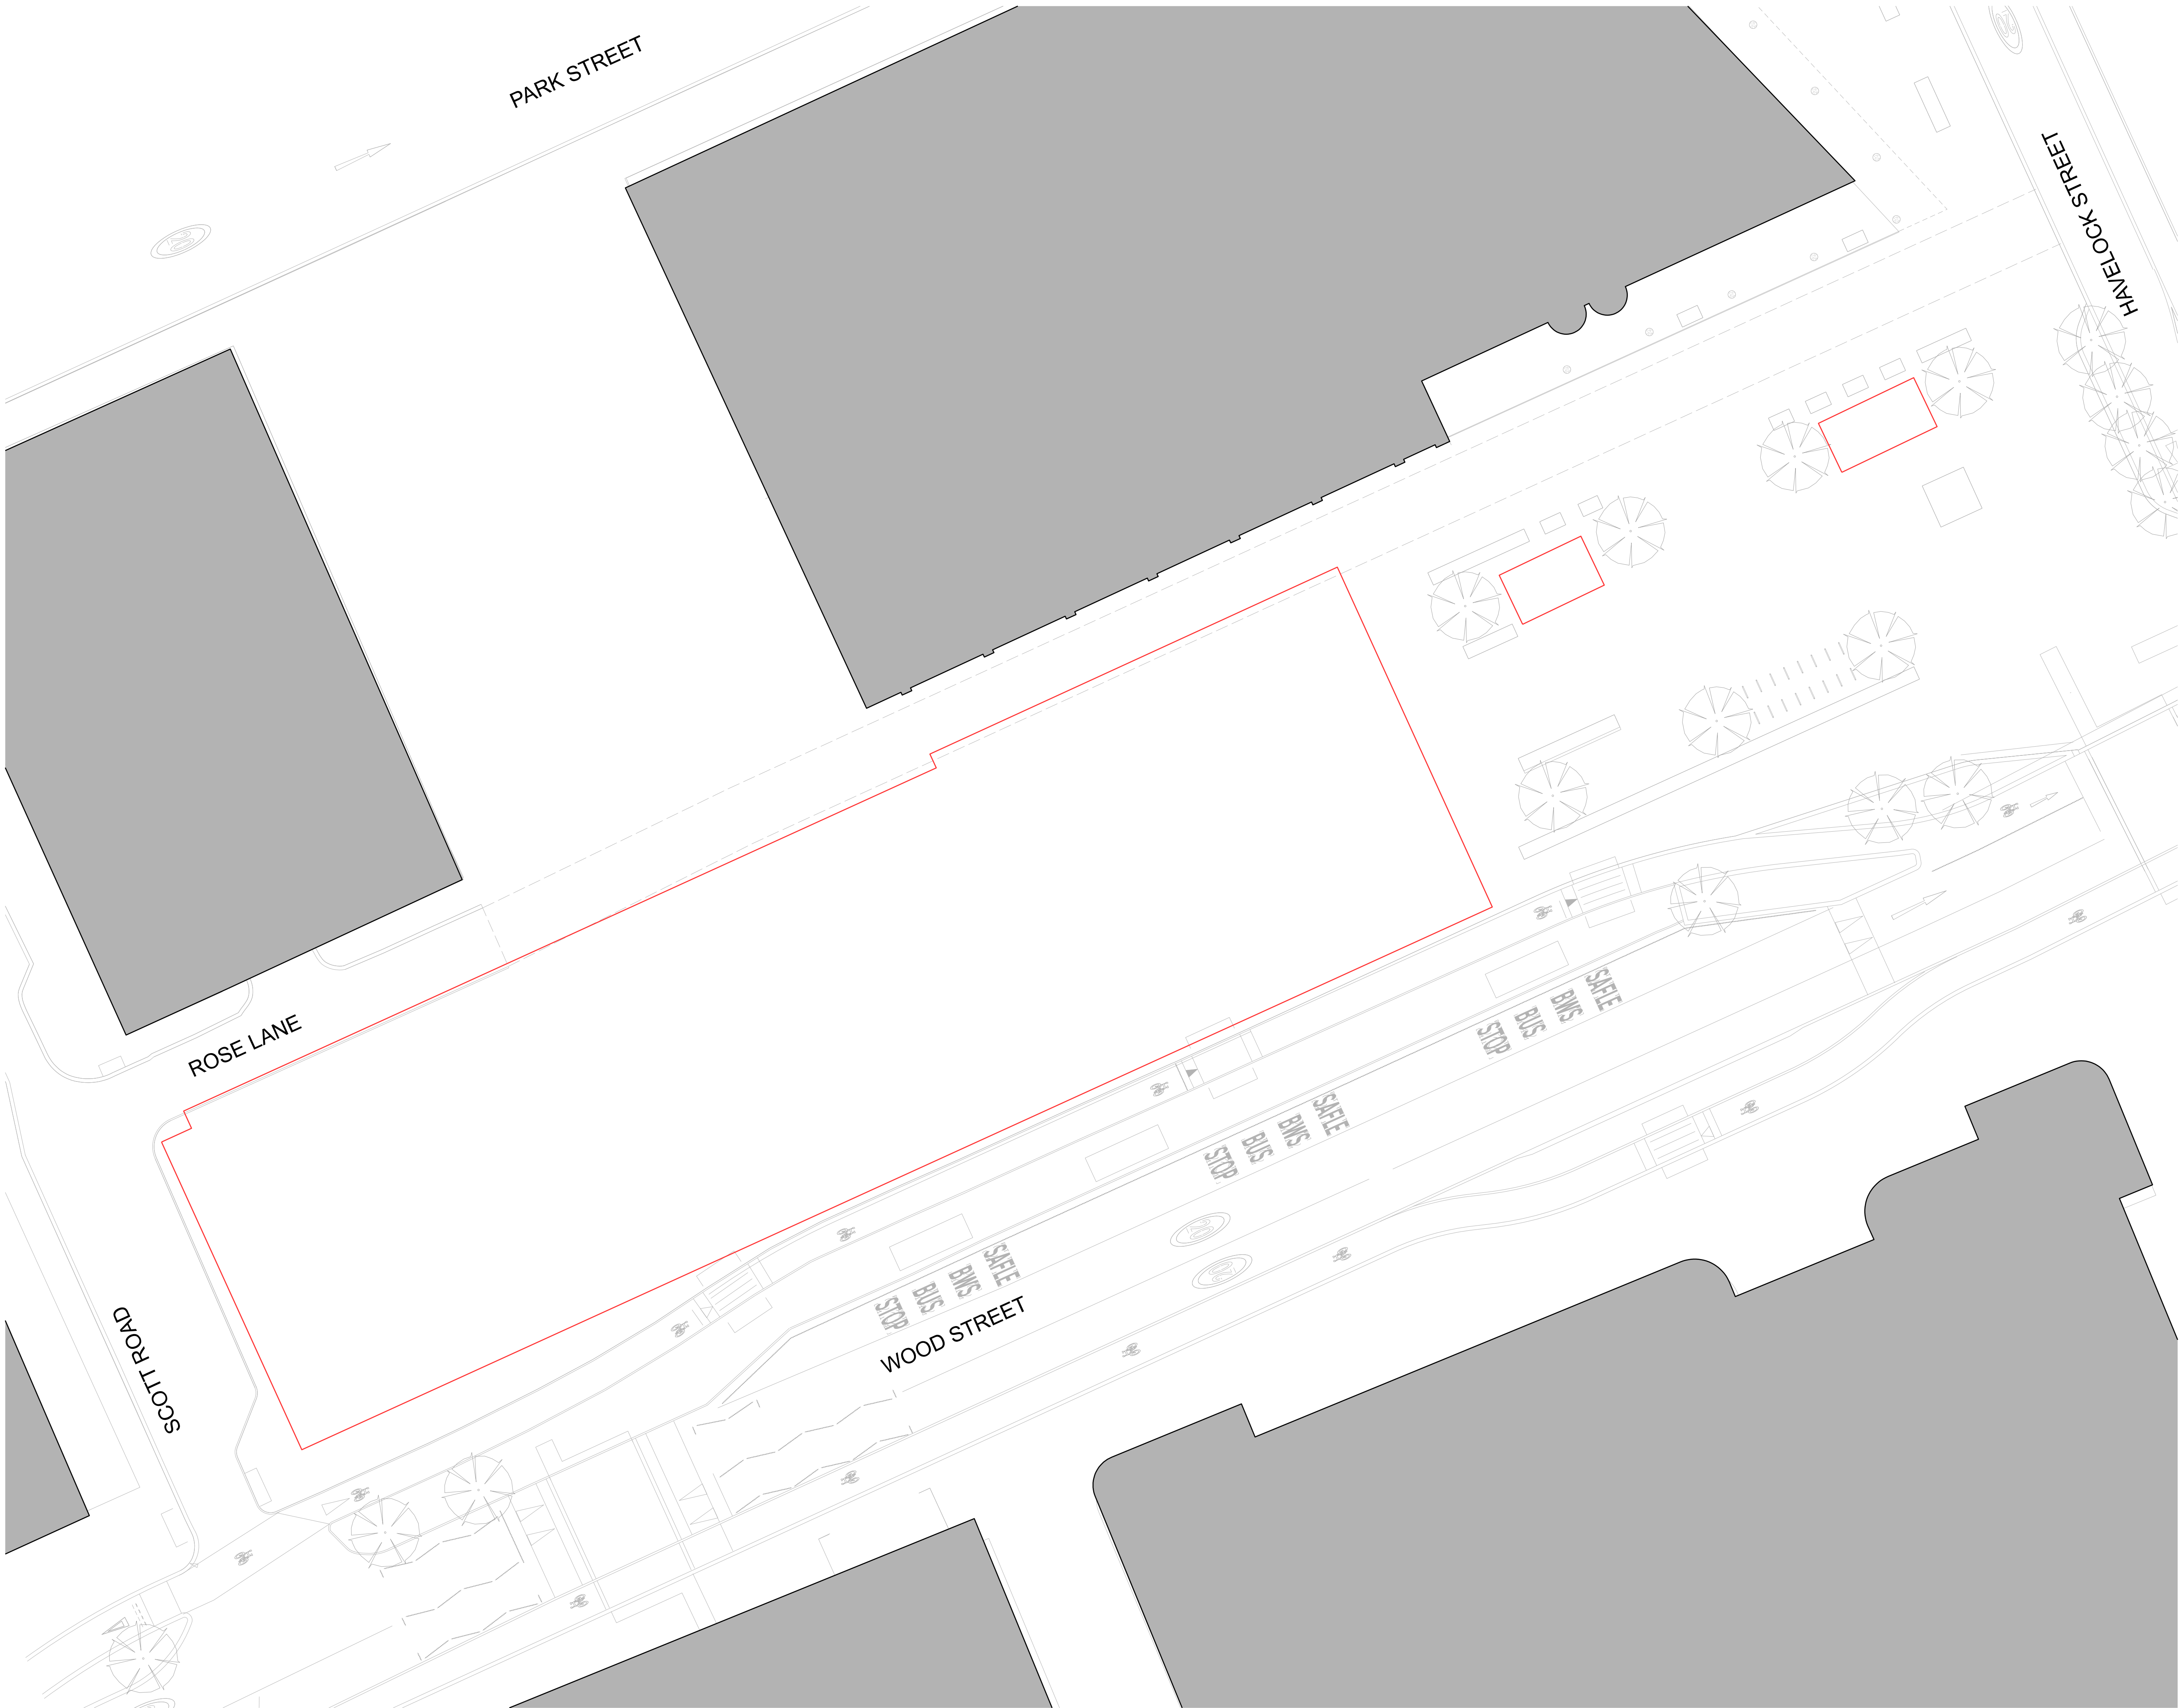

Copyright of this drawing is vested in 5plus Architects and it must not be copied or reproduced without written consent.
All rights reserved. This drawing is to be used for the purpose of the planning application only and is not to be used for any other purpose.
All dimensions must be to the site and be responsible for any variation between drawings and the construction.
This drawing is to be used for the purpose of the planning application only and is not to be used for any other purpose.
All dimensions and levels should be read only from those values stated in text, or the drawings.

KEY PLAN:
APPLICATION BOUNDARY

REV: DATE: DETAILS:

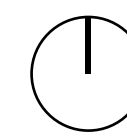

5plus

Manchester, 0161 228 0211
Fourth Floor, The Hive, 47 Lever Street,
Manchester, M1 1FN

London, 0207 253 7644
The Leather Market, Weston Street,
London SE1 3ER

PROJECT: Plots 4 and 5, Central Square
Cardiff

TITLE: Site Plan
Existing

SCALE: 1:200@A1

ORIGIN DATE: 16.06.25

DRAWN: AG

CHECKED: ATa

STATUS: Planning



PROJECT: 06159

DRAWING NO: 5PA-MP-00-DR-A-001001

REV: 00

Drawings of this drawing to be used in future drawings and to be used for the purpose of reference without further consent.
All drawings shall be used only for the purpose of reference and shall not be used for the purpose of construction.
All drawings shall be used only for the purpose of reference and shall not be used for the purpose of construction.
All drawings shall be used only for the purpose of reference and shall not be used for the purpose of construction.

KEY PLAN:

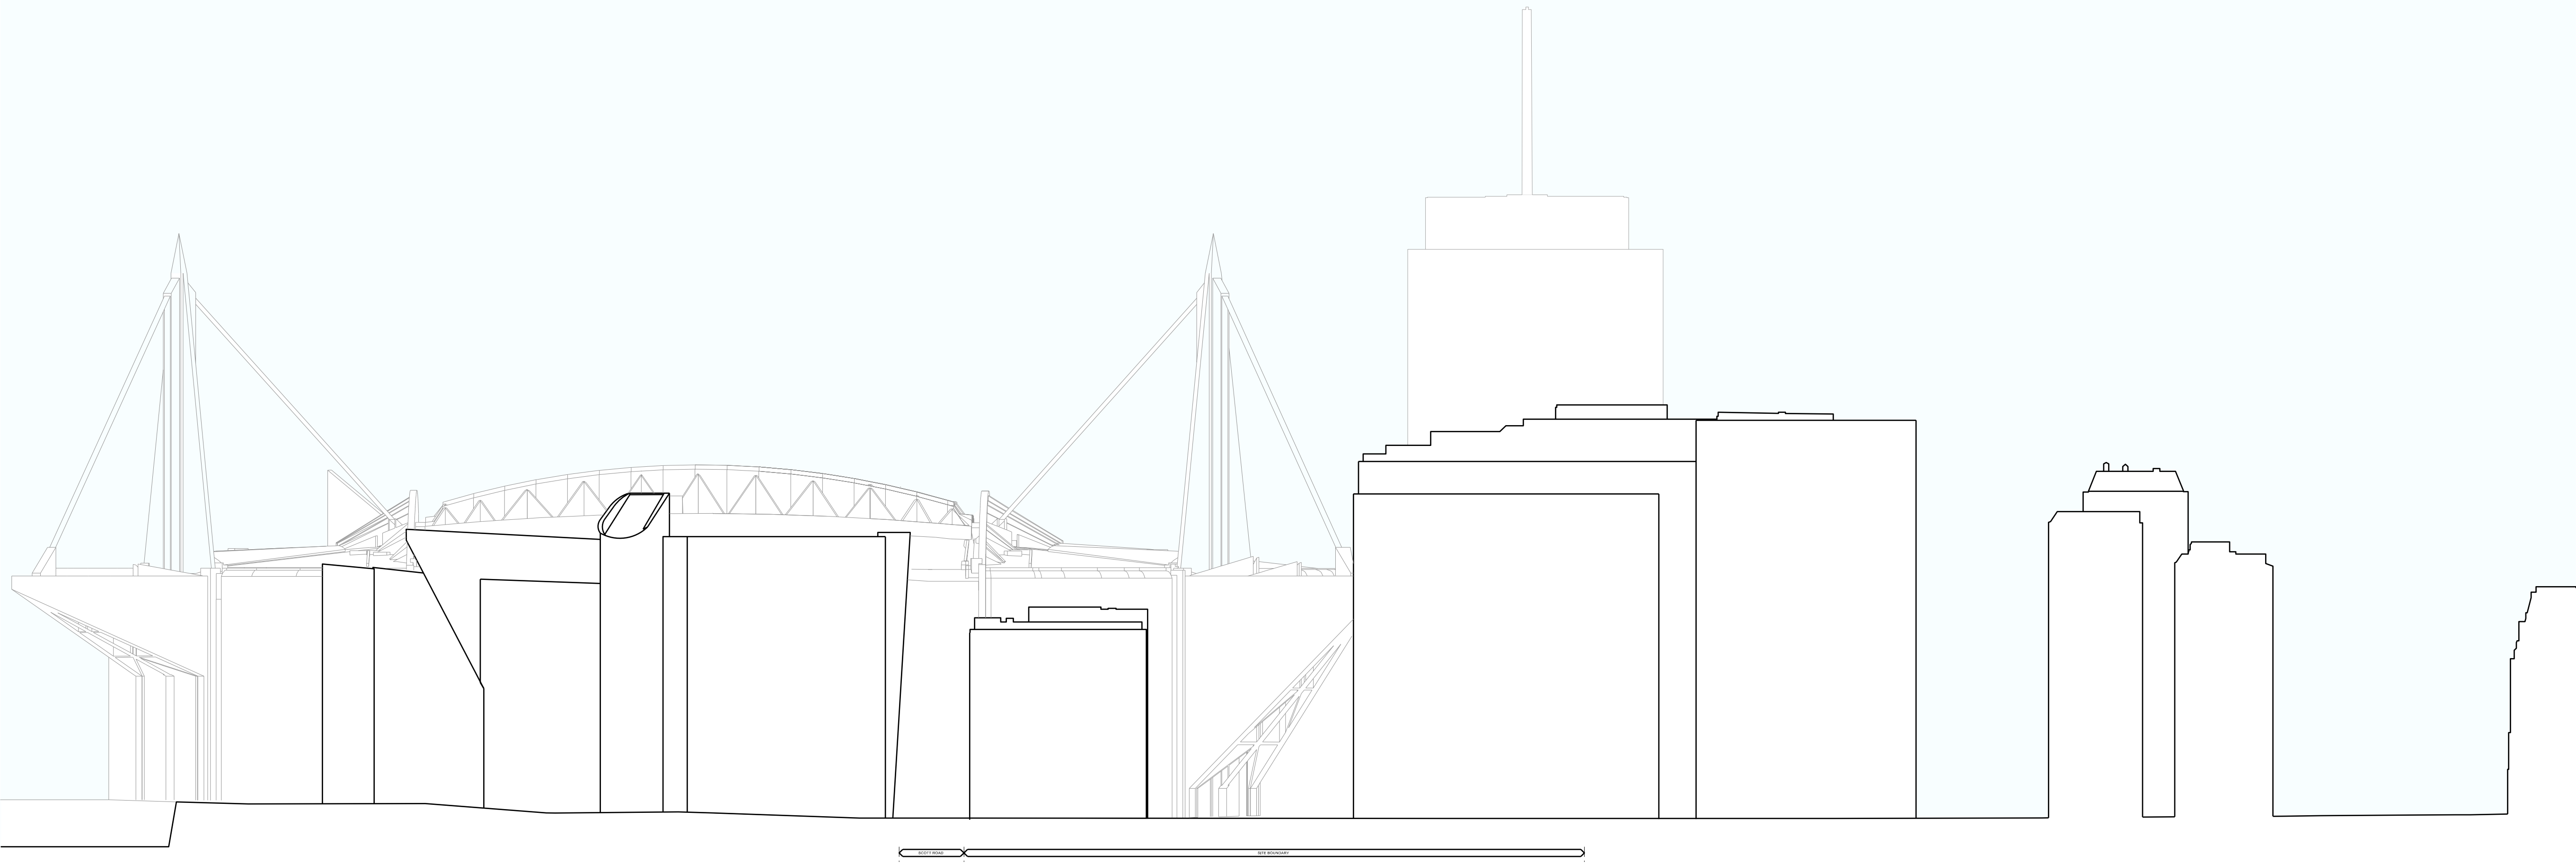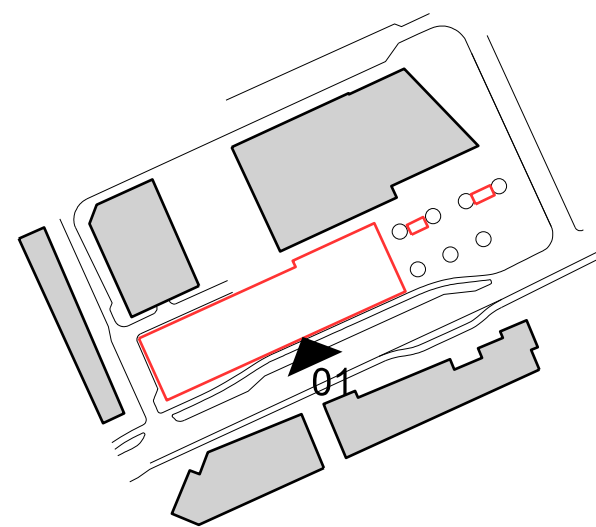

REV: | DATE: | DETAILS:

5plus

Manchester, 0161 228 0211
Fourth Floor, The Hay, 27 Lower Street,
Manchester, M1 1FN

London, 0207 253 7644
The Leather Market, Weston Street,
London SE1 3ER

PROJECT: | www.5plusarchitects.com

Plots 4 and 5, Central Square
Cardiff

TITLE:
Existing Site Elevation
Elevation 01 South



SCALE: | ORIGIN DATE: | DRAWN: | CHECKED:
1:500@A1 | 28.07.25 | AJ | ATa

STATUS:
Planning

PROJECT | DRAWING NO: | REV:
06159 | 5PA-MP-ZZ-DR-A-042001 | 00

Drawings of this drawing to be used in future drawings and to be used for the purpose of reference without further consent.
All drawings shall be used only for the purpose of reference and shall not be used for any other purpose.
KEY PLAN:

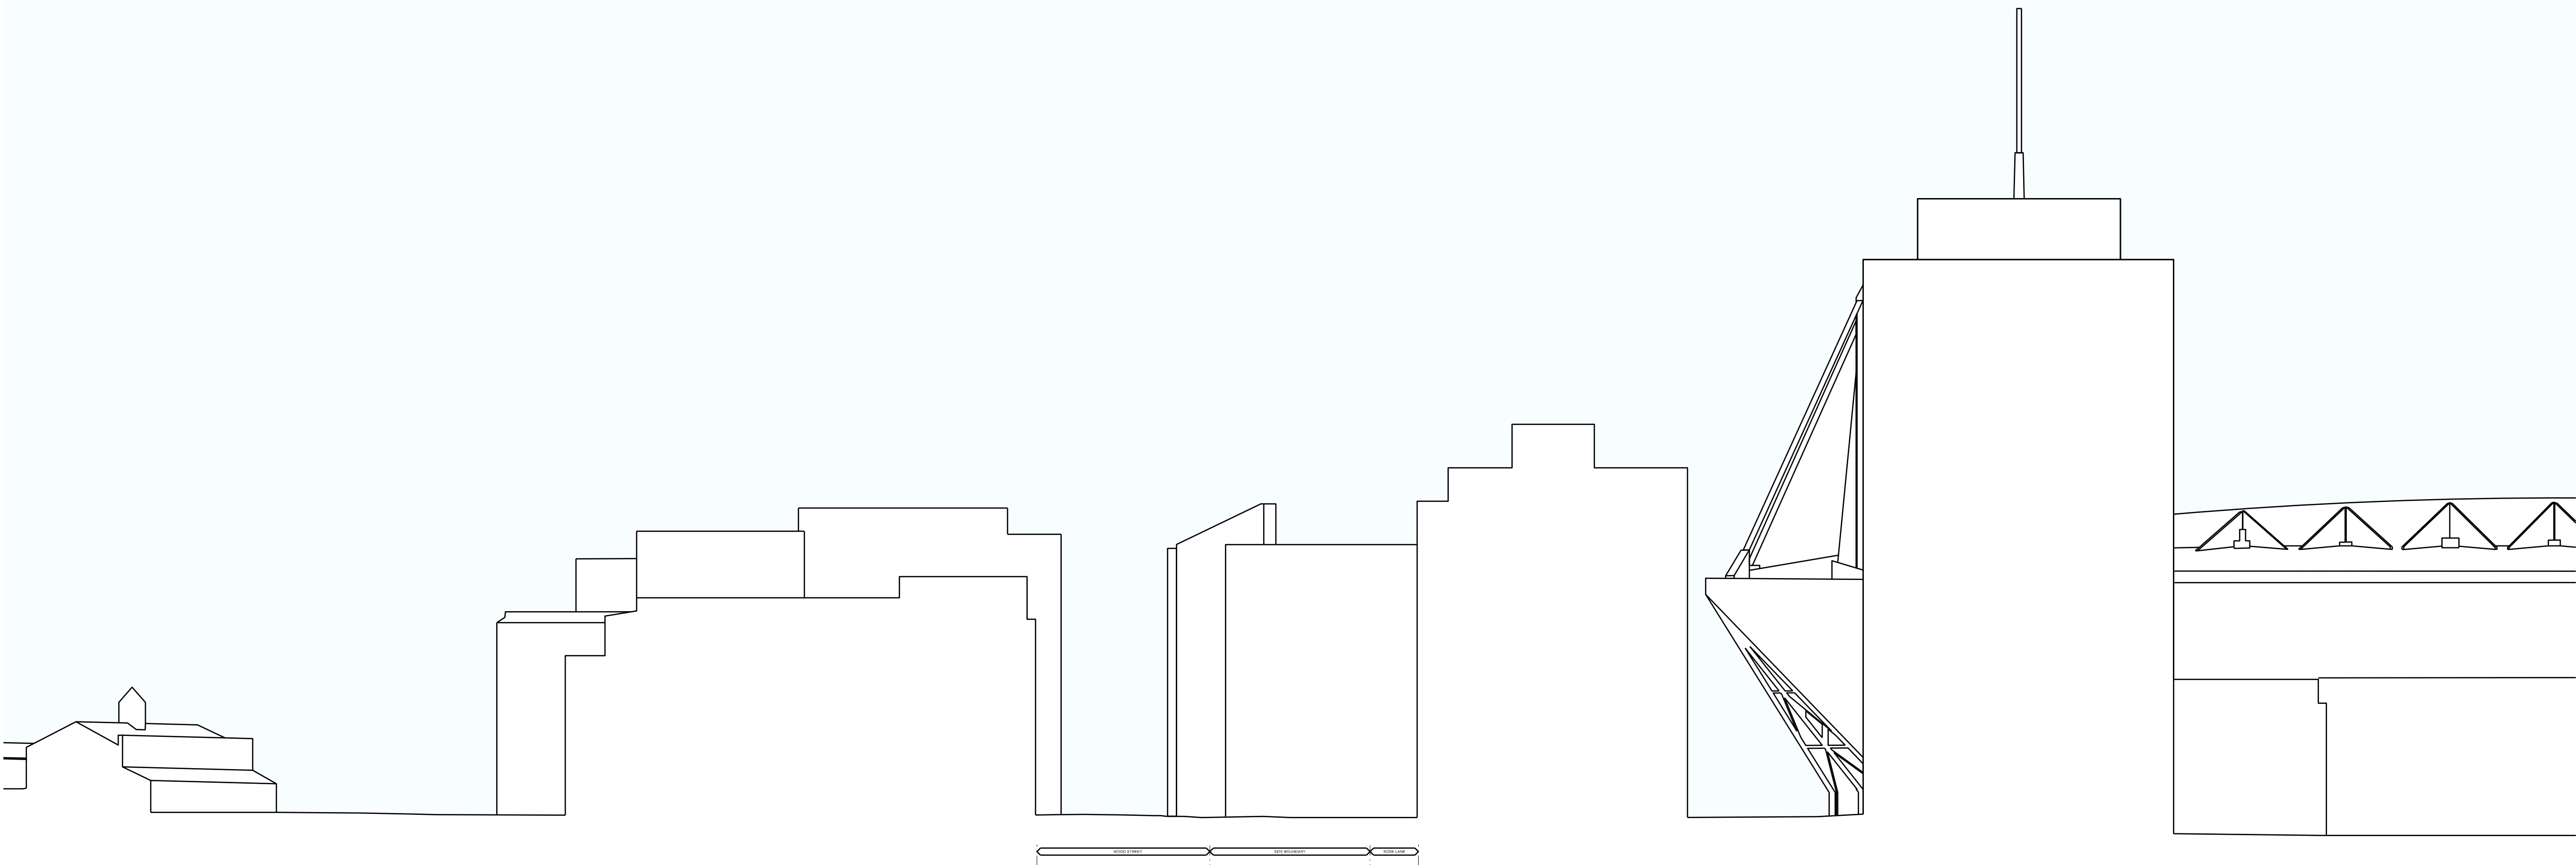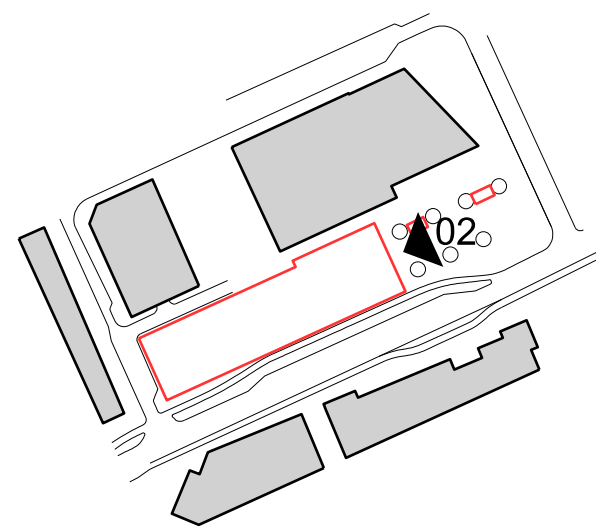

REV: DATE: DETAILS:

5plus

Manchester, 0161 228 0211
Fourth Floor, The Hive, 27 Lower Street,
Manchester, M1 1FN

London, 0207 253 7644
The Leather Market, Weston Street,
London SE1 3ER

PROJECT: www.5plusarchitects.com

Plots 4 and 5, Central Square
Cardiff

TITLE:
Existing Site Elevation
Elevation 02 East

SCALE: 1:500@A1 ORIGIN DATE: 28.07.25 DRAWN: AJ CHECKED: ATa

STATUS:

Planning

PROJECT: 06159 DRAWING NO: 5PA-MP-ZZ-DR-A-042002 REV: 00