


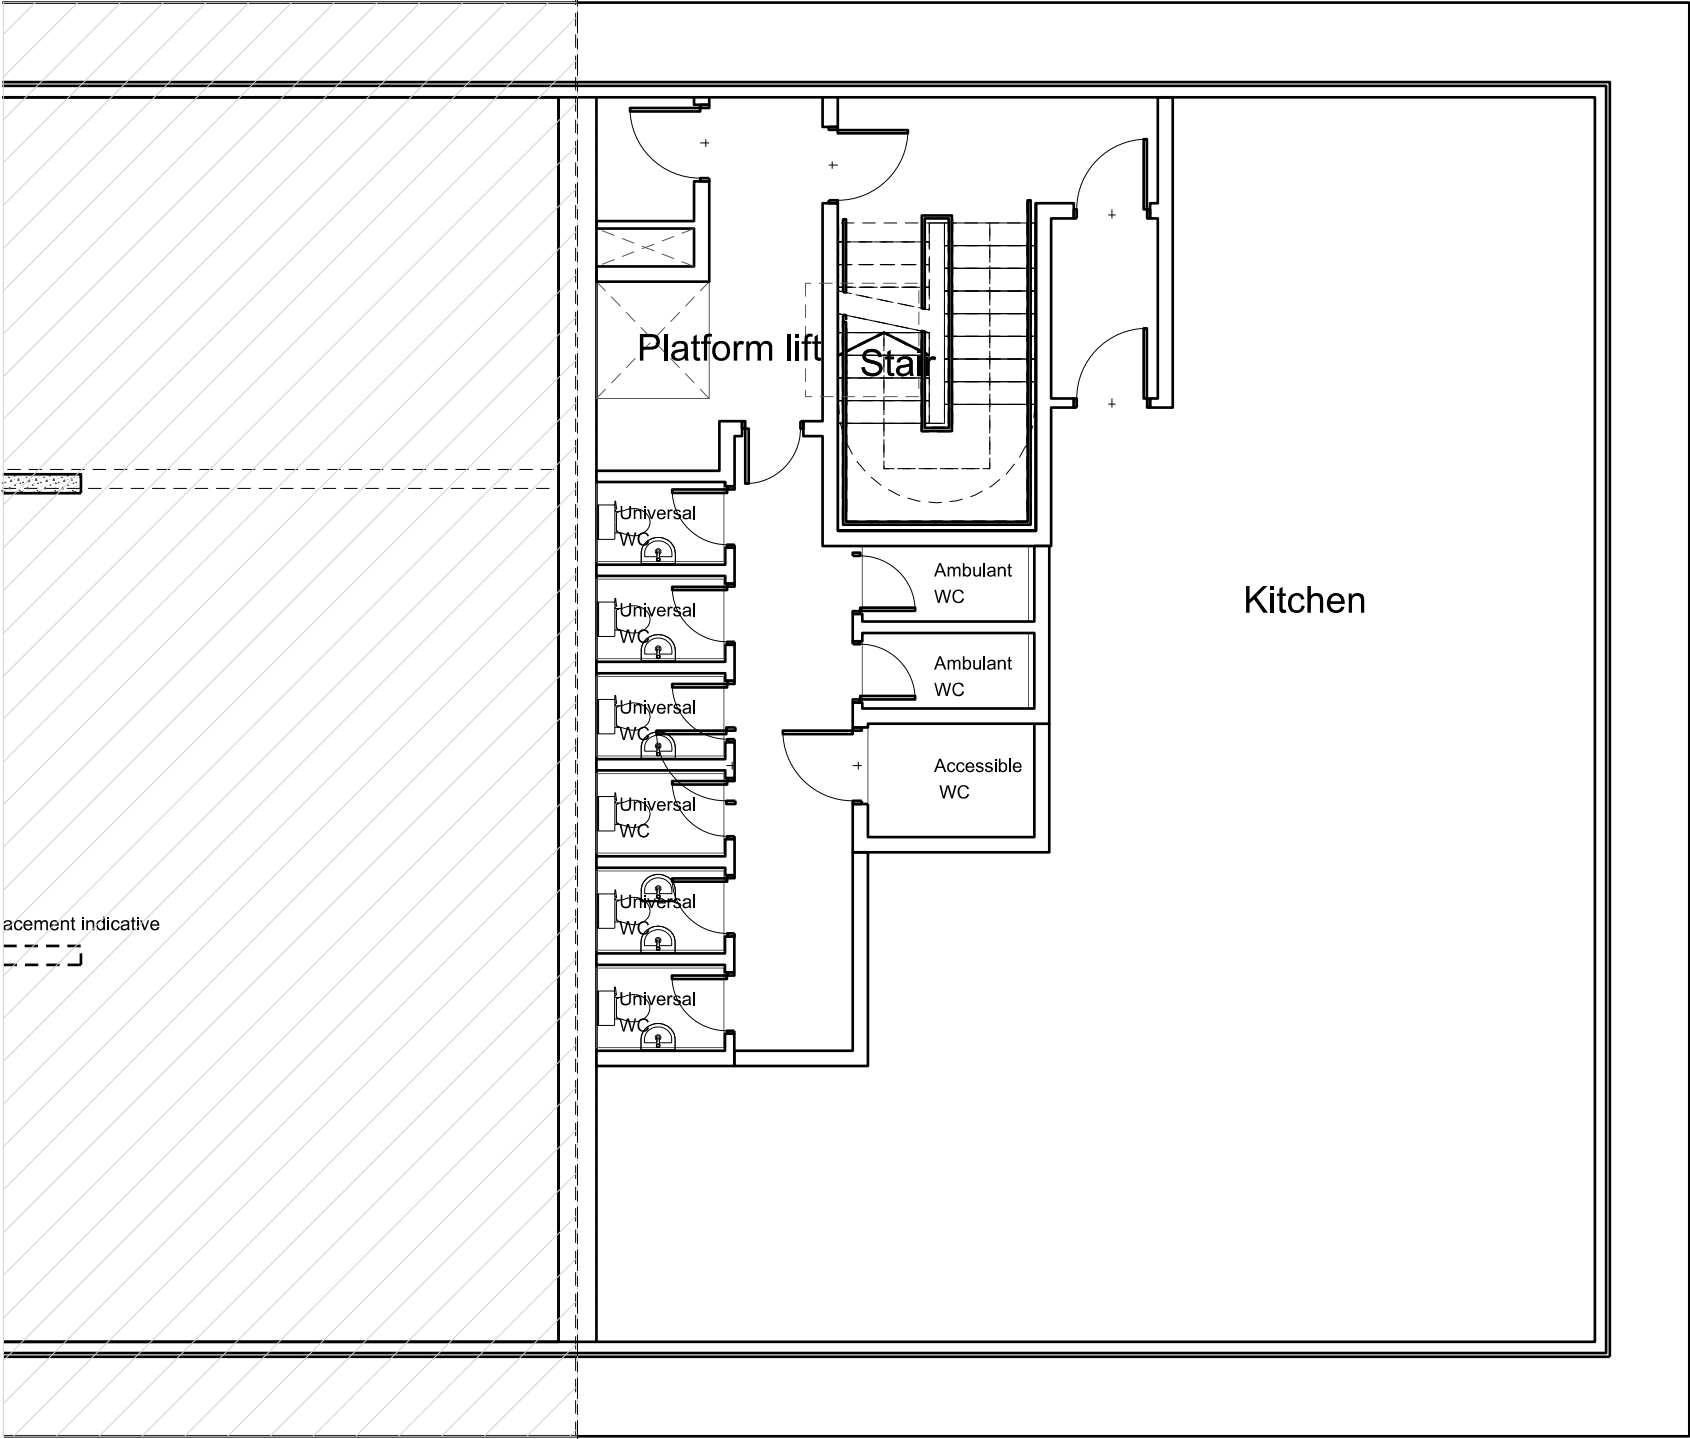

Copyright of this drawing is vested in 5plus Architect and it must not be copied or reproduced without written consent. Figured dimensions only are to be taken from this drawing. DO NOT SCALE OFF THIS DRAWING IF IN DOUBT ASK

All contractors must visit the site and be responsible for taking and checking all dimensions relative to their work. 5plus architects are to be advised of any variation between drawings and site conditions.

Electronic data drawings issued as 'read only' and should not be interrogated for measurement. All dimensions and levels should be 'read only' from those values stated in text, on the drawings

acement indicative
[Symbol]

REV:	DATE:	DETAILS:
------	-------	----------



Manchester. 0161 228 0211
Fourth Floor, The Hive, 47 Lever Street,
Manchester. M1 1FN

London. 0207 253 7644
The Leather Market, Weston Street,
London SE1 3ER

PROJECT: www.5plusarchitects.com


Plots 4 and 5, Central Square
Cardiff

TITLE:
Proposed General Arrangement Pavilion
Basement level

SCALE:	ORIGIN DATE:	DRAWN:	CHECKED:
1:100 @A3	15.07.25	BP	ATa

STATUS:
Planning

PROJECT	DRAWING NO:	REV:
06159	5PA-B2-00-DR-A-022199	00

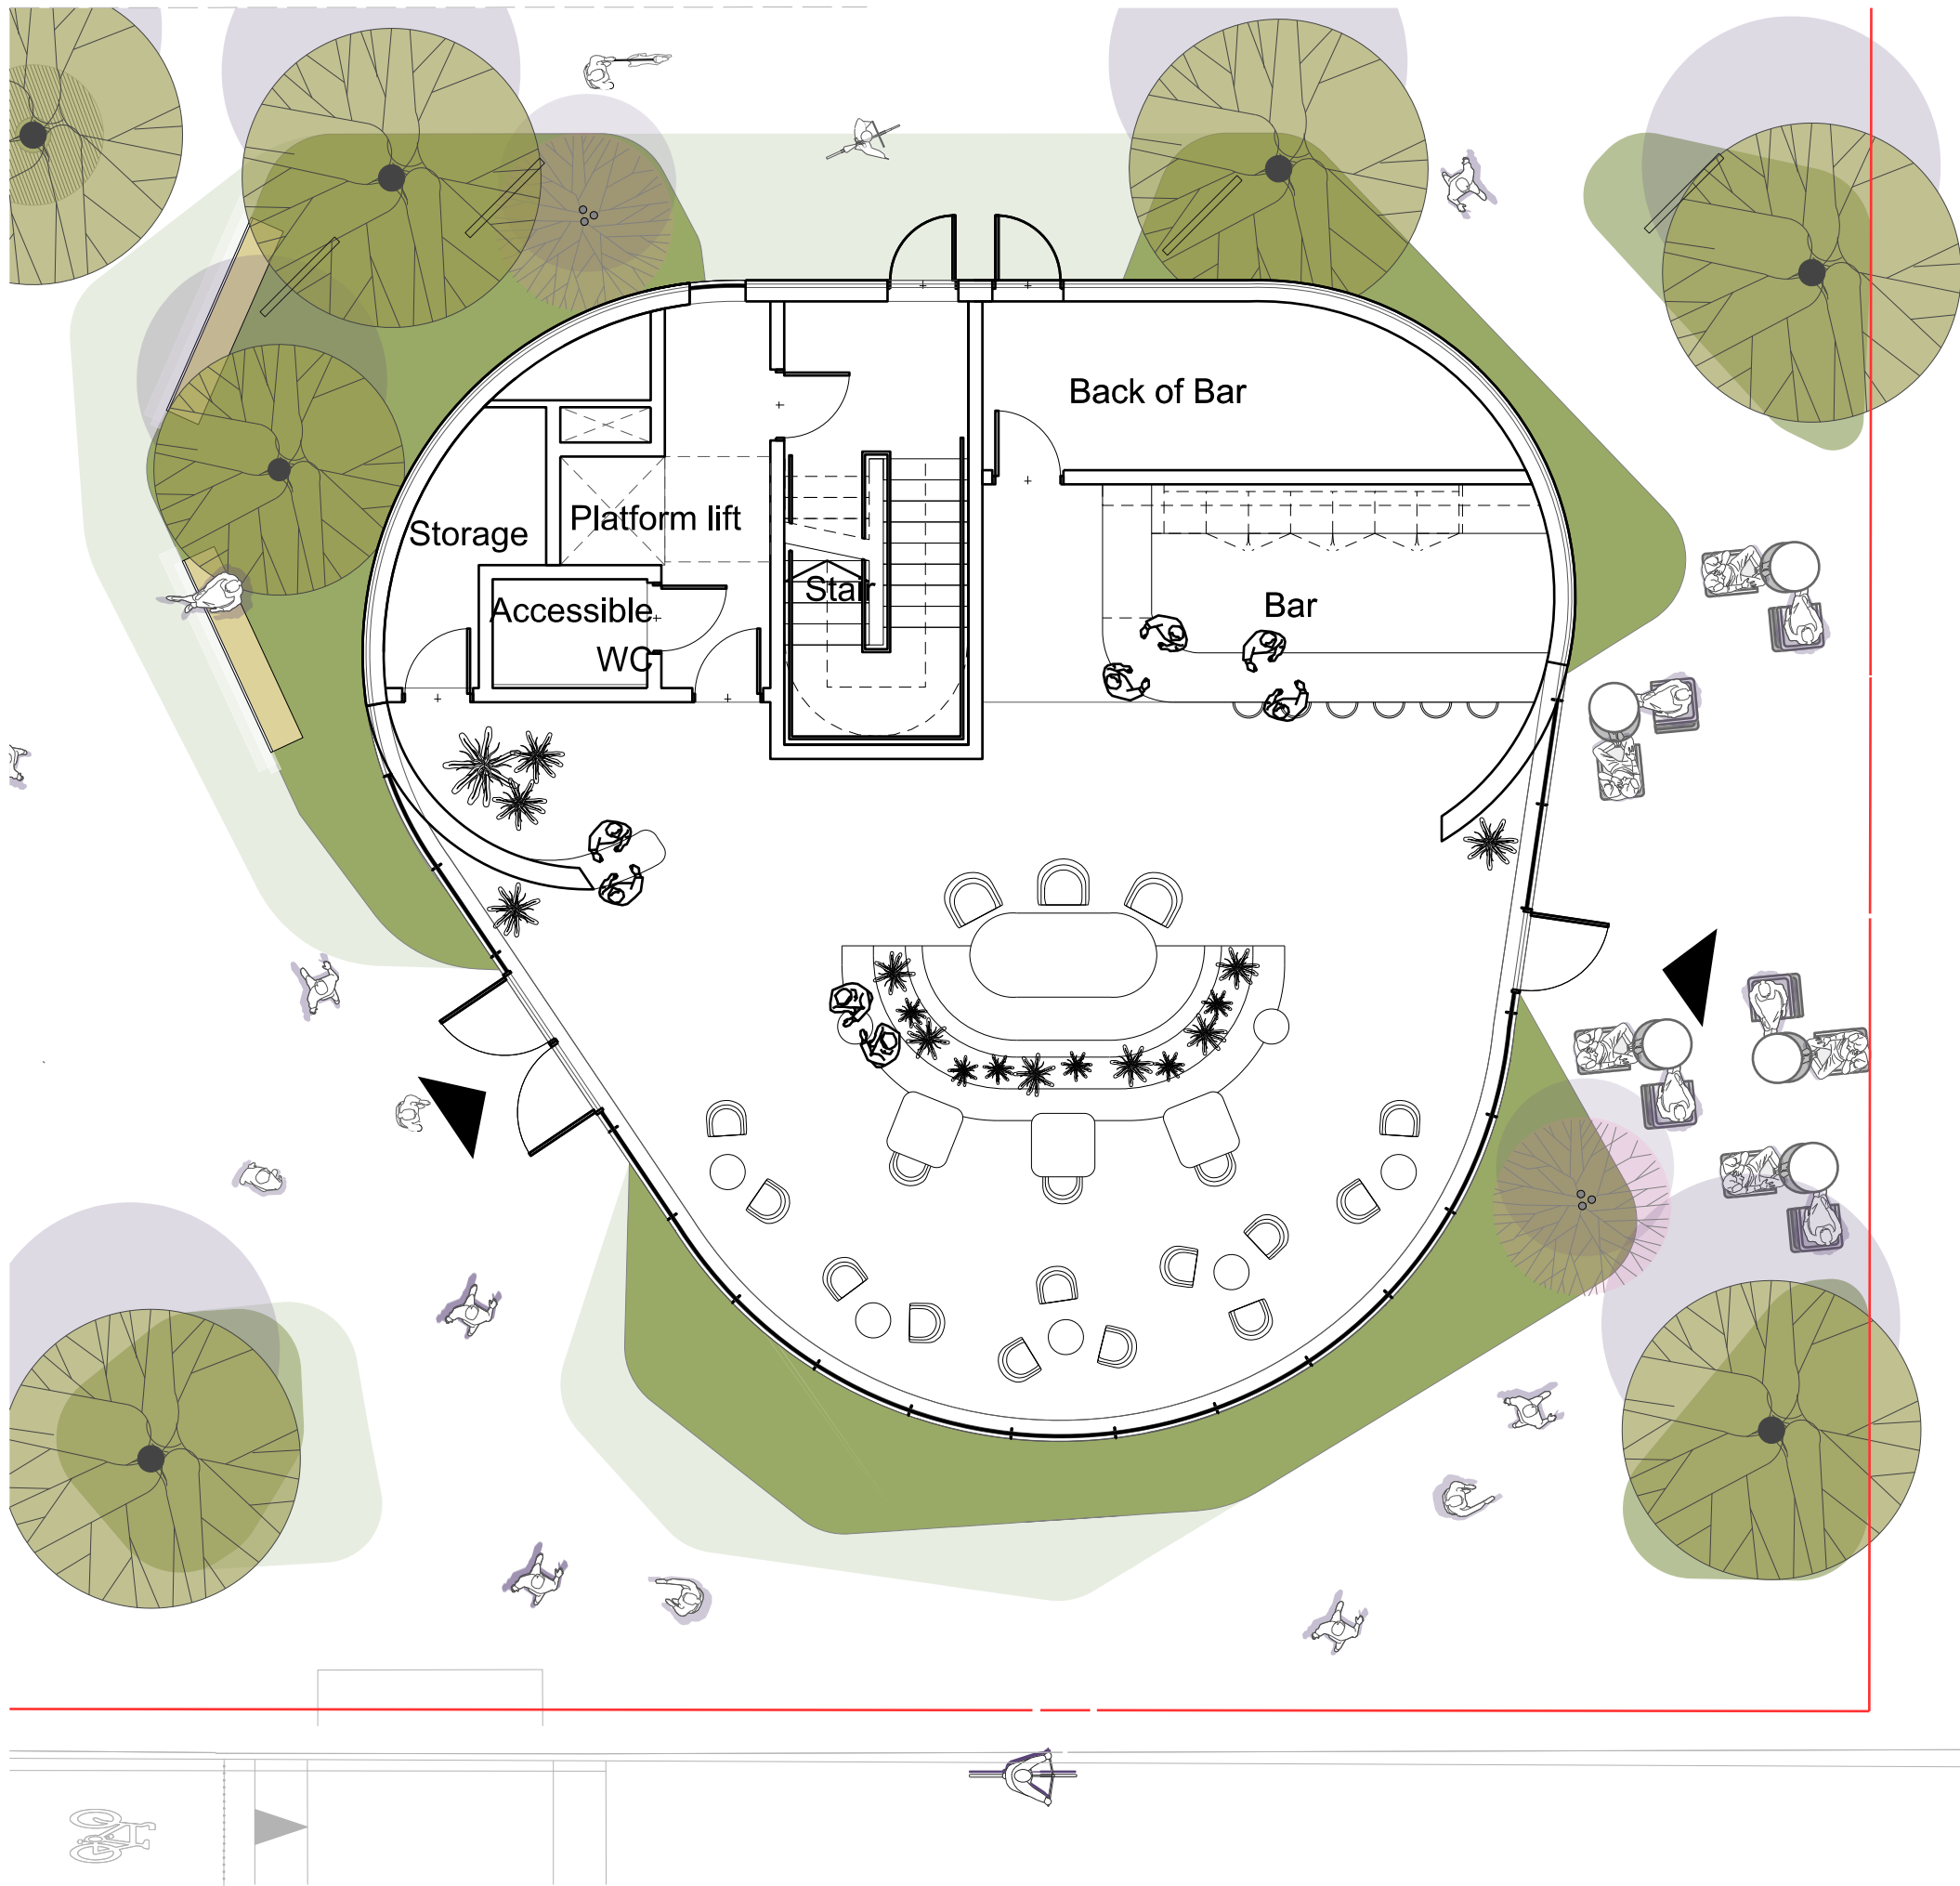

Copyright of this drawing is vested in 5plus Architect and it must not be copied or reproduced without written consent. Figured dimensions only are to be taken from this drawing. DO NOT SCALE OFF THIS DRAWING IF IN DOUBT ASK

All contractors must visit the site and be responsible for taking and checking all dimensions relative to their work. 5plus architects are to be advised of any variation between drawings and site conditions.

Electronic data drawings issued as 'read only' and should not be interrogated for measurement. All dimensions and levels should be 'read only' from those values stated in text, on the drawings

REV: | DATE: | DETAILS:

5plus



Manchester. 0161 228 0211
Fourth Floor, The Hive, 47 Lever Street,
Manchester. M1 1FN

London. 0207 253 7644
The Leather Market, Weston Street,
London SE1 3ER

PROJECT: www.5plusarchitects.com

Plots 4 and 5, Central Square
Cardiff

TITLE:
Proposed General Arrangement Pavilion
Ground Floor

SCALE: 1:100 @A3 ORIGIN DATE: 15.07.25 DRAWN: BP CHECKED: ATa

STATUS:
Planning


PROJECT 06159 DRAWING NO: 5PA-B2-00-DR-A-022200

REV: 00

Copyright of this drawing is vested in 5plus Architect and it must not be copied or reproduced without written consent. Figured dimensions only are to be taken from this drawing. DO NOT SCALE OFF THIS DRAWING IF IN DOUBT ASK

All contractors must visit the site and be responsible for taking and checking all dimensions relative to their work. 5plus architects are to be advised of any variation between drawings and site conditions.

Electronic data/ drawings issued as 'read only' and should not be interrogated for measurement. All dimensions and levels should be 'read only' from those values stated in text, on the drawings

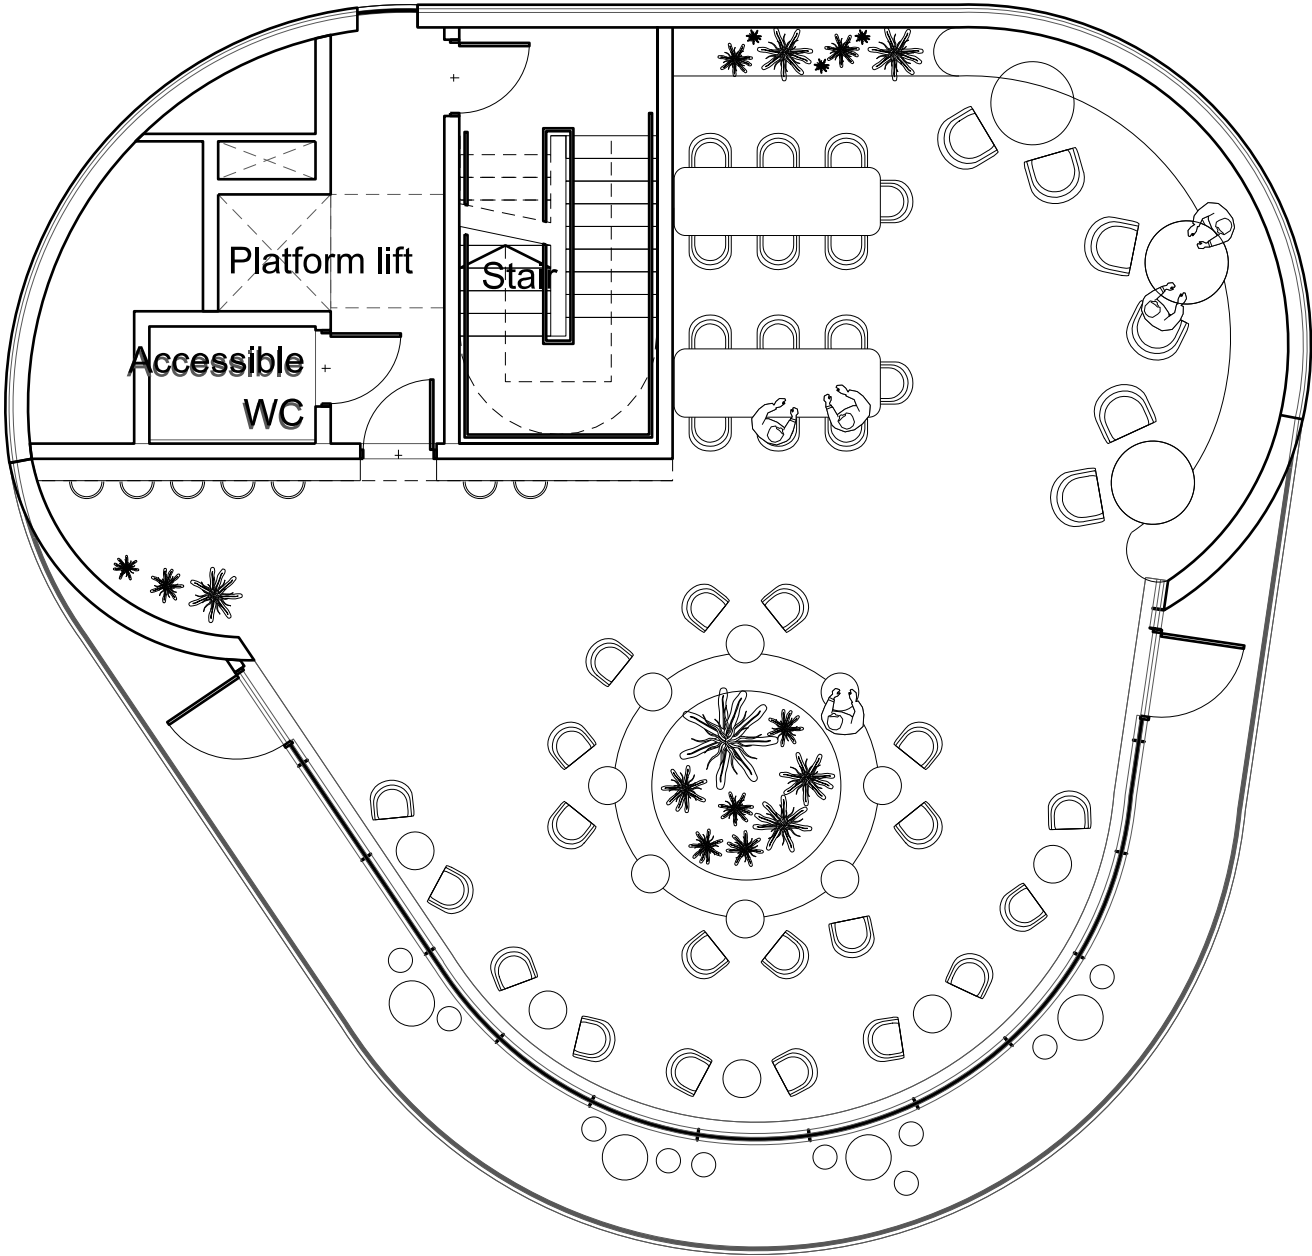

REV:	DATE:	DETAILS:
------	-------	----------

5plus



Manchester. 0161 228 0211 Fourth Floor, The Hive, 47 Lever Street, Manchester. M1 1FN	London. 0207 253 7644 The Leather Market, Weston Street, London SE1 3ER
--	--

PROJECT:	www.5plusarchitects.com
----------	-------------------------

Plots 4 and 5, Central Square
Cardiff

TITLE:
Proposed General Arrangement Pavilion
First Floor

SCALE:	ORIGIN DATE:	DRAWN:	CHECKED:
1:100 @A3	15.07.25	BP	ATa


STATUS:
Planning

PROJECT	DRAWING NO:	REV:
06159	5PA-B2-01-DR-A-022201	00

Copyright of this drawing is vested in 5plus Architect and it must not be copied or reproduced without written consent. Figured dimensions only are to be taken from this drawing. DO NOT SCALE OFF THIS DRAWING IF IN DOUBT ASK

All contractors must visit the site and be responsible for taking and checking all dimensions relative to their work. 5plus architects are to be advised of any variation between drawings and site conditions.

Electronic data/ drawings issued as 'read only' and should not be interrogated for measurement. All dimensions and levels should be 'read only' from those values stated in text, on the drawings

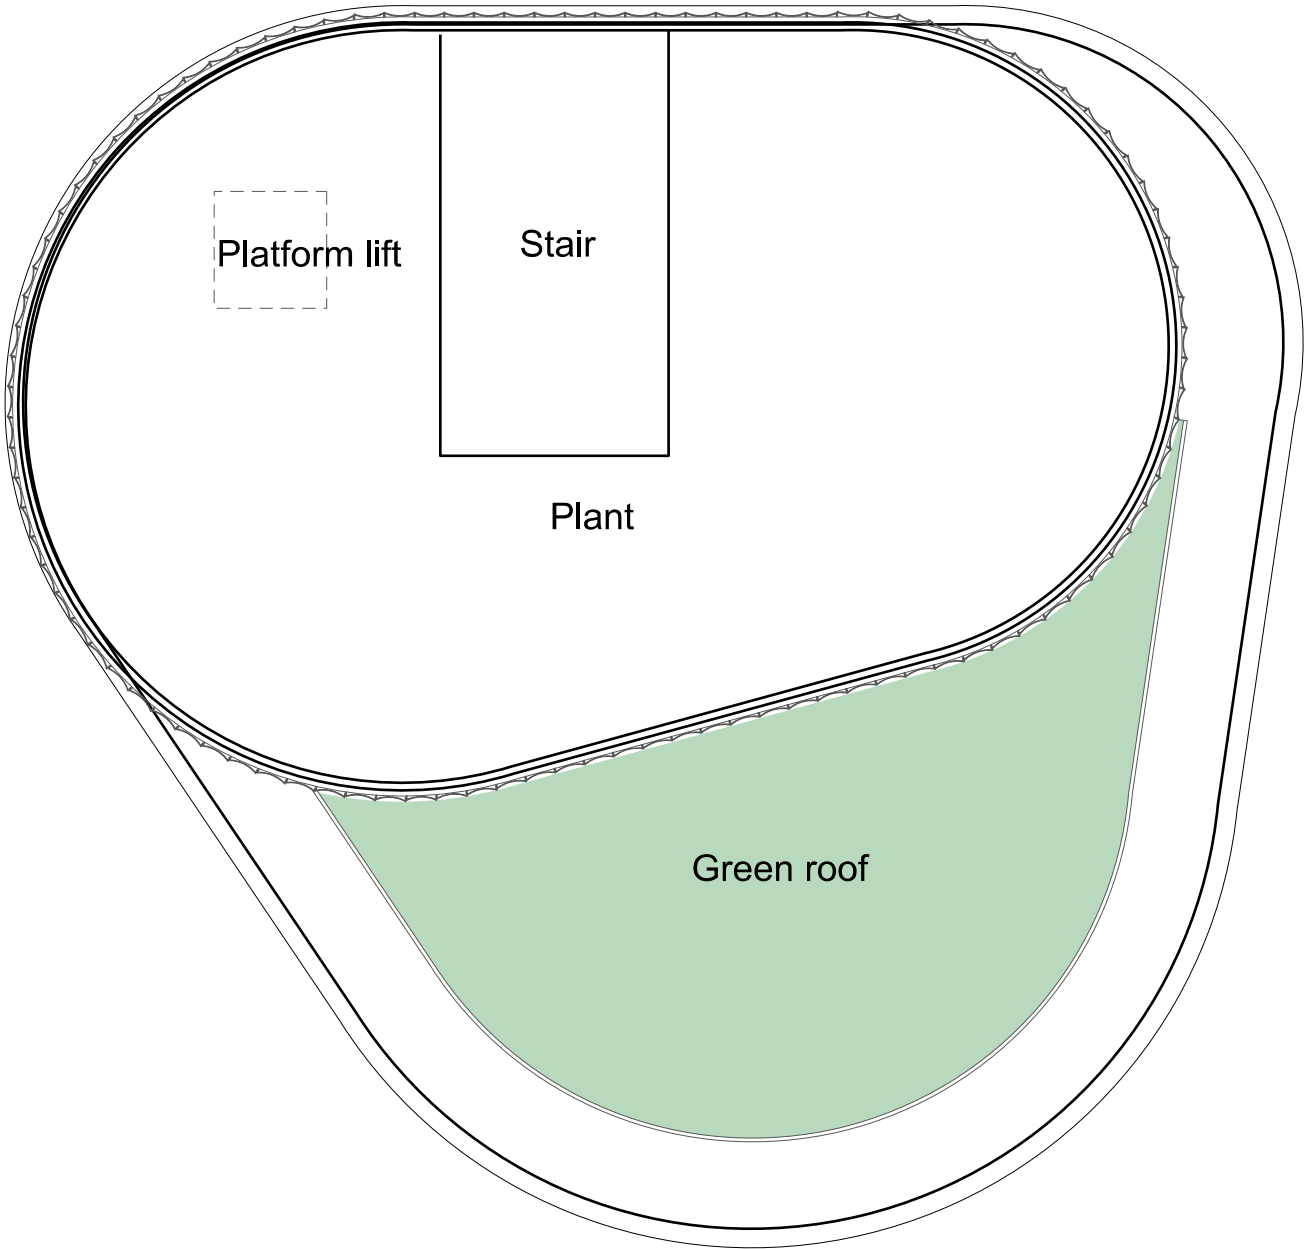

REV:	DATE:	DETAILS:
------	-------	----------



Manchester. 0161 228 0211
Fourth Floor, The Hive, 47 Lever Street,
Manchester. M1 1FN

London. 0207 253 7644
The Leather Market, Weston Street,
London SE1 3ER

PROJECT: www.5plusarchitects.com

Plots 4 and 5, Central Square
Cardiff


TITLE:
Proposed General Arrangement Pavilion
Level 02 (Roof Plan)

SCALE:	ORIGIN DATE:	DRAWN:	CHECKED:
1:100 @A3	15.07.25	BP	ATa

STATUS:
Planning

PROJECT	DRAWING NO:	REV:
06159	5PA-B2-RF-DR-A-022202	00

KEY PLAN:

 

PROJECT: www.5plusarchitects.com

Plots 4 and 5, Central Square

Cardiff

TITLE:

Proposed General Arrangement Elevations Pavilion
North & South Elevation

SCALE:	ORIGIN DATE:	DRAWN:	CHECKED:
1:100 @ A1	11.07.25	BP	ATa


STATUS:

Planning

PROJECT	DRAWING NO:	REV:
06159	-SPA-B2-Z2-DR-A-042201	00



Copyright of this drawing is vested in 5plus Architects and it must not be copied or reproduced without written consent. All rights reserved. This drawing is for the use of the client only and is not to be used for any other purpose. It is the client's responsibility to ensure that all information is correct and to be advised of any variation between drawings and the construction. 

KEY PLAN:

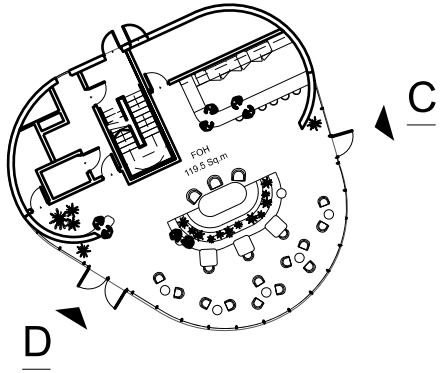

Key:

- 01 Curtain wall glazing with silicon joint
- 02 Full height glazed curtain wall doors integrated into surrounding curtain walling system.
- 03 Folded aluminium copings and flashings in black anodized finish
- 04 Glazed ceramic facade with black finish
- 05 Aluminium window framed glazing with black anodized finish
- 06 Glazed balustrade with metal black finished handrail
- 07 Timber finish to soffit
- 08 Semi intensive green roof system
- 09 Perforated and profiled metal plant screening
- 10 Metal external doors and panel in black anodized finish

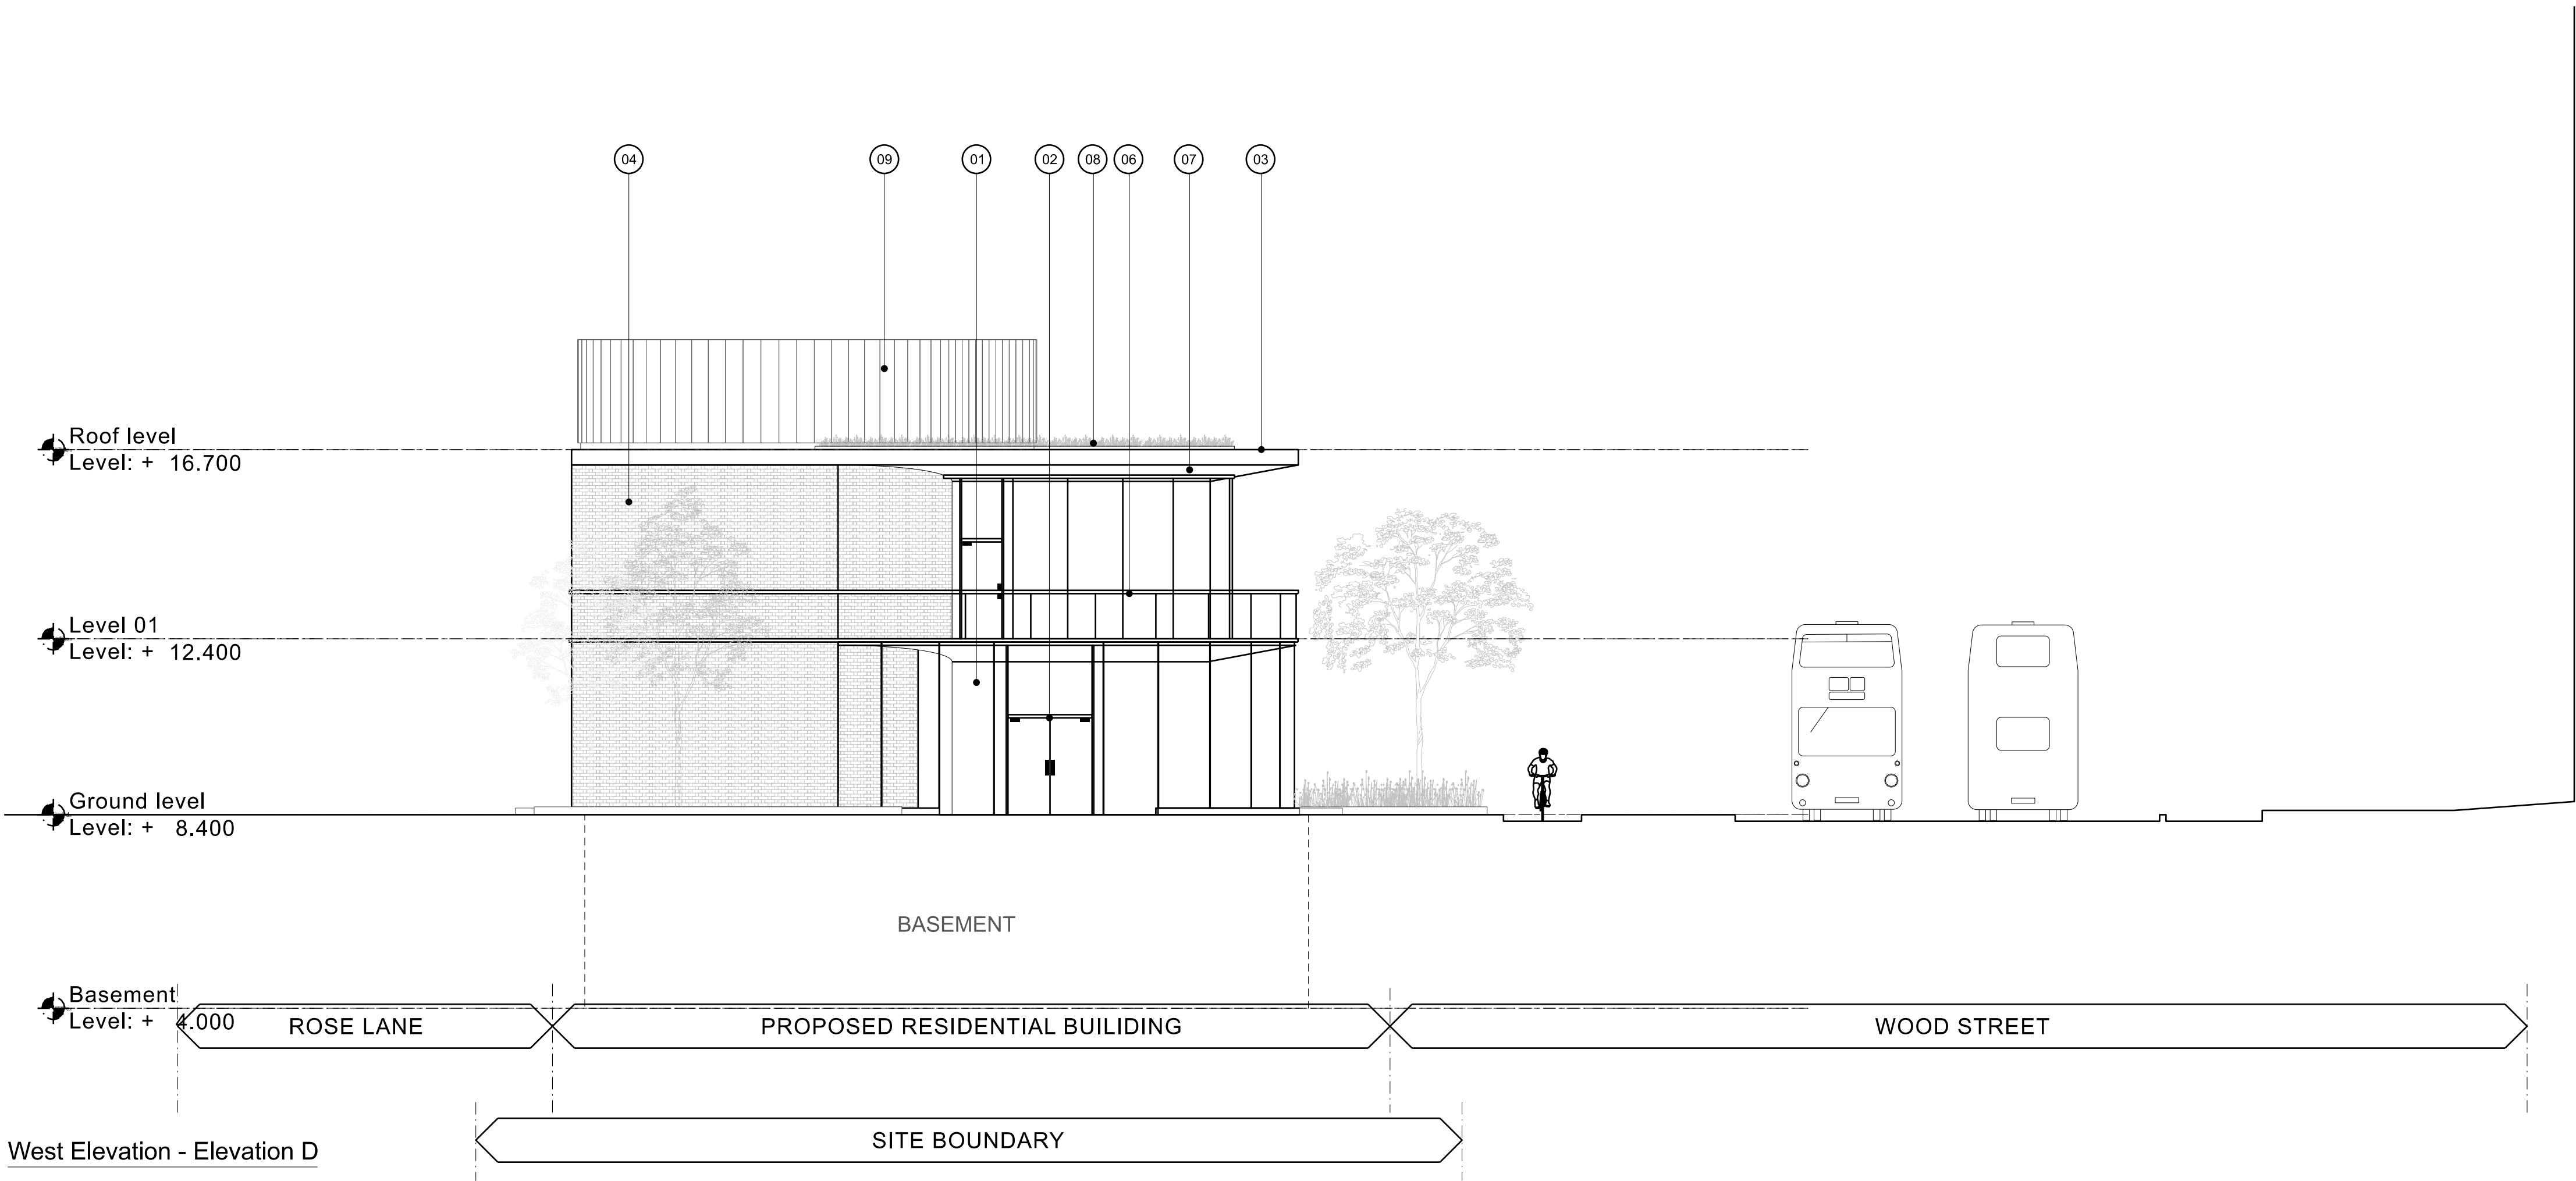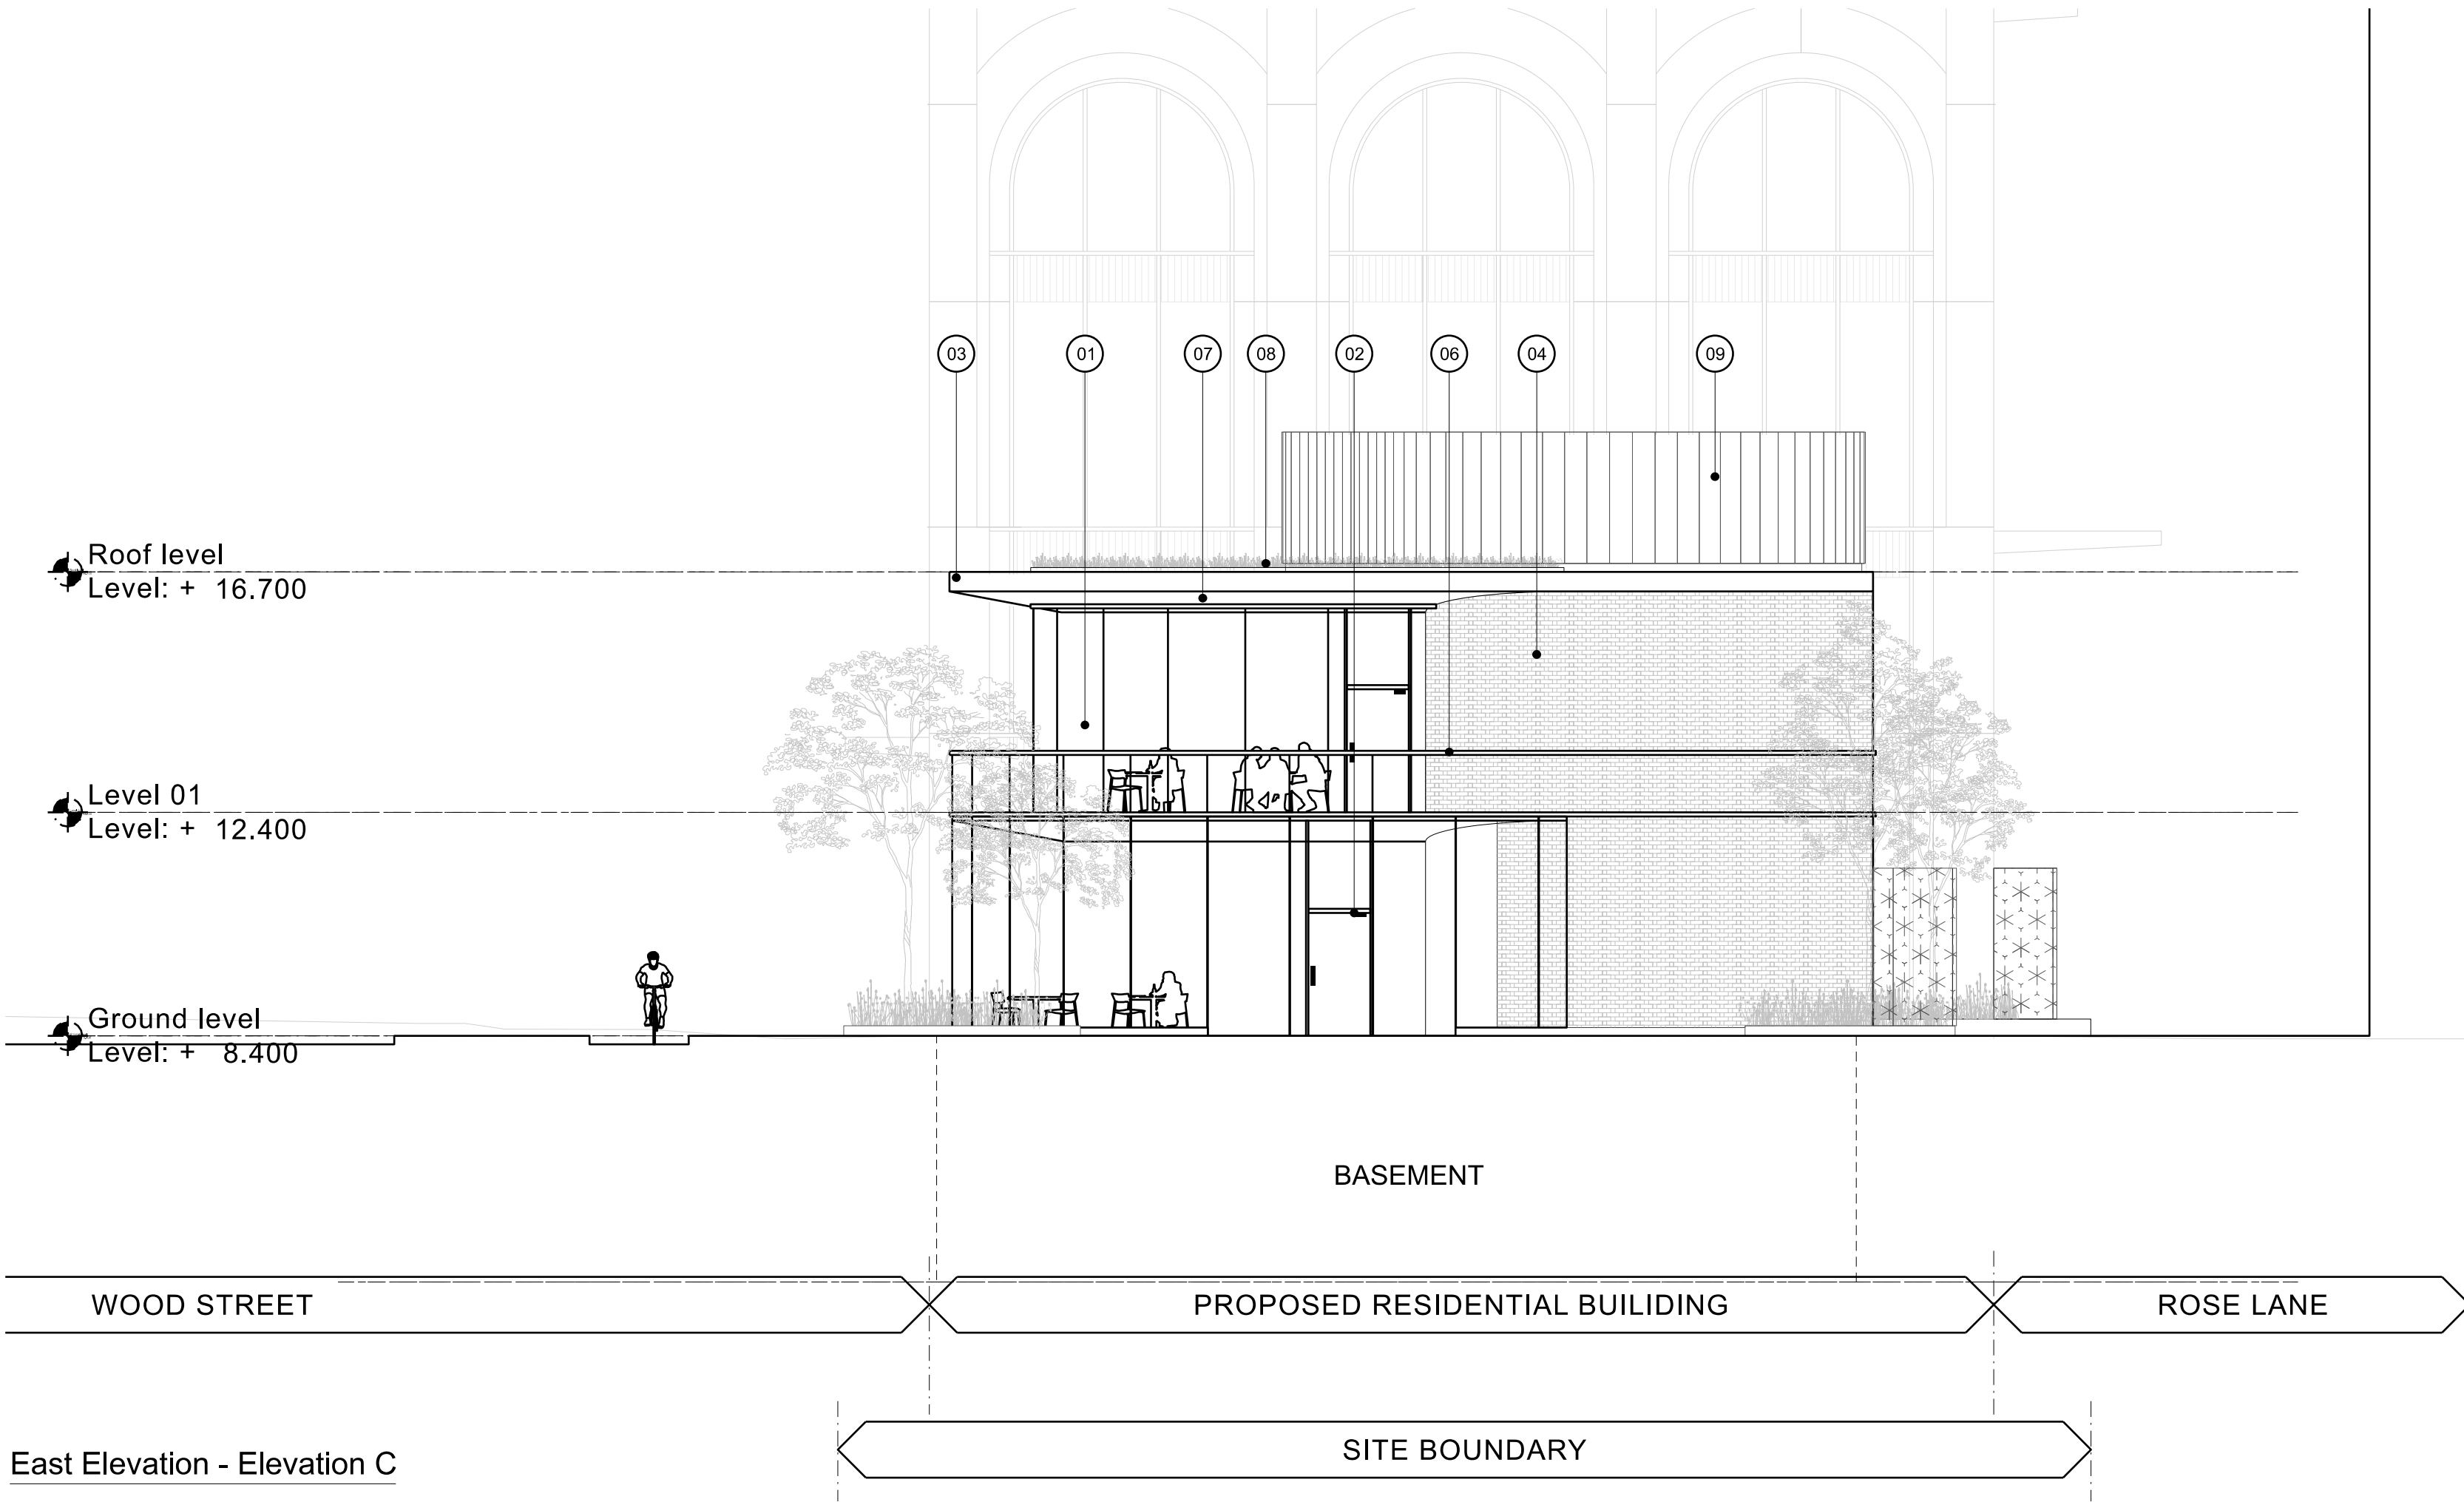

REV: | DATE: | DETAILS:

5plus

Manchester, 0161 228 0211
Fourth Floor, The Hive, 47 Lever Street,
Manchester, M1 1FN

London, 0207 253 7644
The Leather Market, Weston Street,
London SE1 3ER

PROJECT: www.5plusarchitects.com

Plots 4 and 5, Central Square
Cardiff

TITLE:
Proposed General Arrangement Elevations Pavilion
East & West Elevation



SCALE: 1:100 @ A1 ORIGIN DATE: 11.07.25 DRAWN: BP CHECKED: ATa

STATUS:
Planning

PROJECT: 06159 DRAWING NO: -5PA-B2-ZZ-DR-A-042202 REV: 00

Copyright of this drawing is vested in 5plus Architects and it must not be copied, reproduced or transmitted without written consent.
All rights reserved. This drawing is to be used only for the purposes of the design, and not for any other purpose.
All construction must be in accordance with the design and drawings and no other construction is to be used.
This drawing is to be used only for the purposes of the design and not for any other purpose.
All construction must be in accordance with the design and drawings and no other construction is to be used.

KEY PLAN:

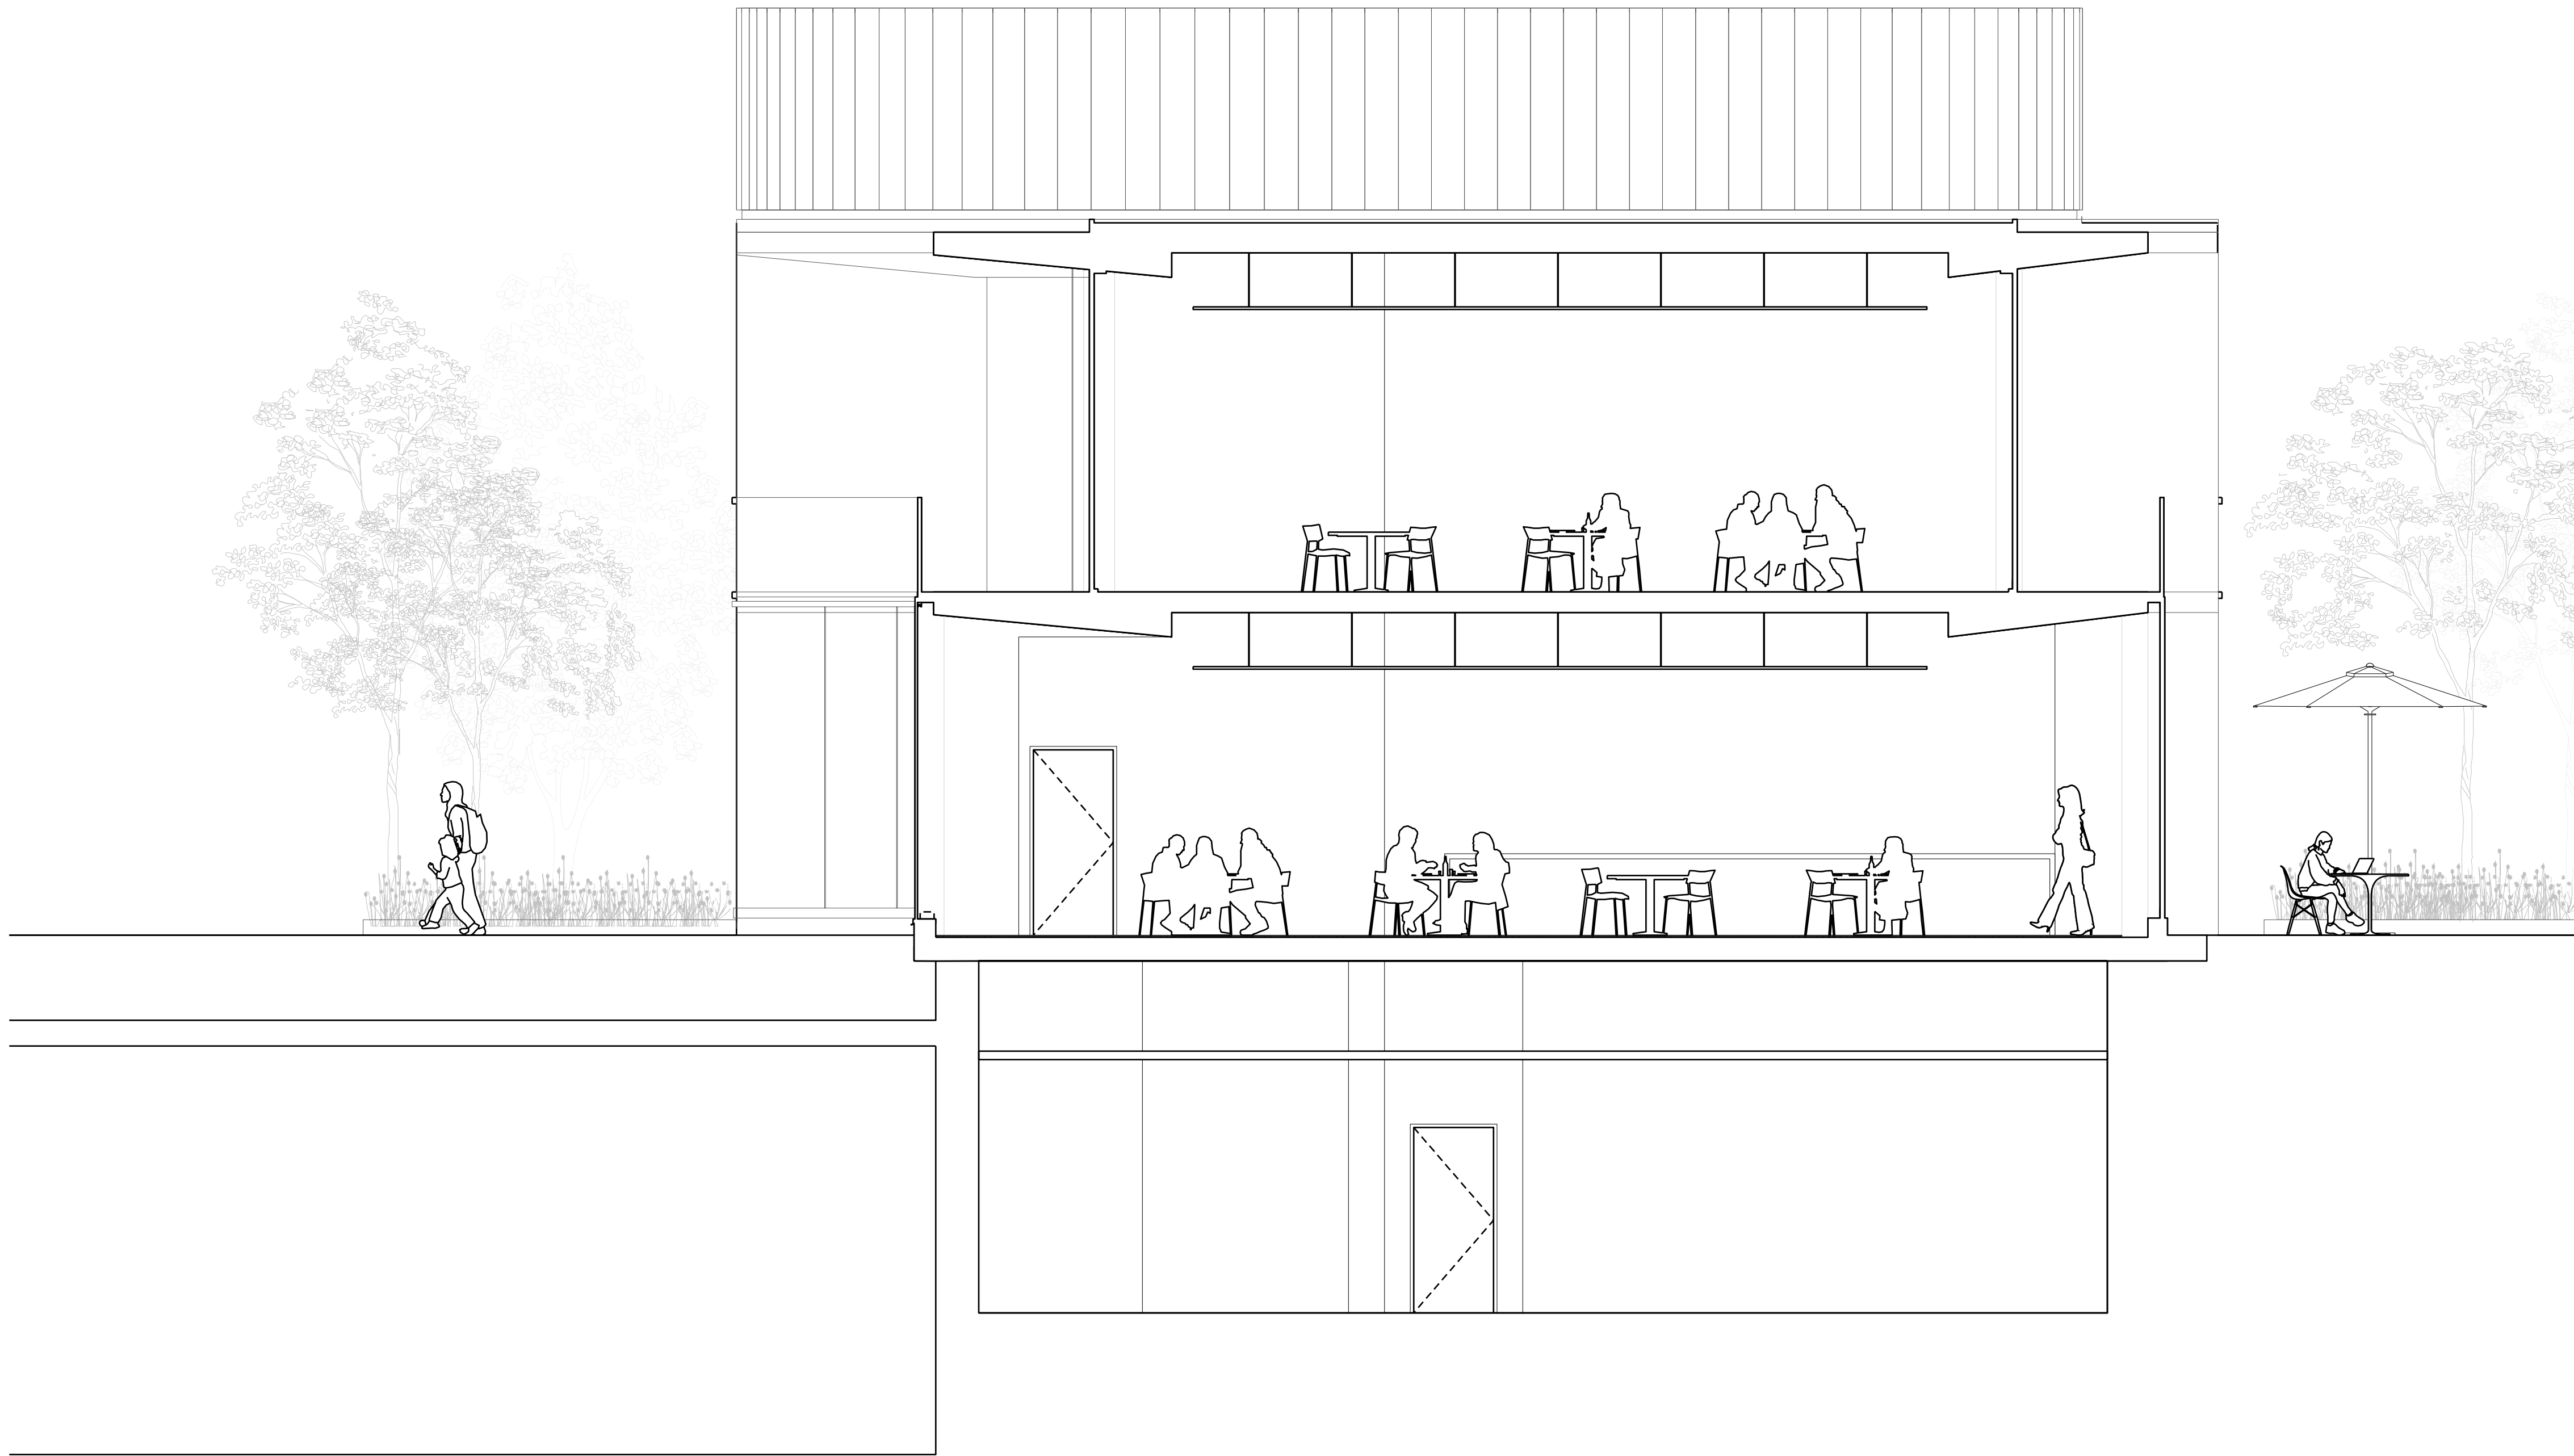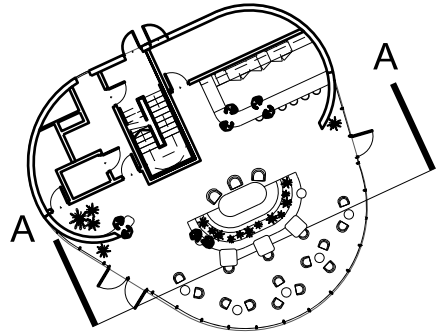

REV: DATE: DETAILS:

5plus

Manchester, 0161 228 0211
Fourth Floor, The Hive, 47 Lever Street,
Manchester, M1 1FN

London, 0207 253 7644
The Leather Market, Weston Street,
London SE1 3ER

PROJECT: www.5plusarchitects.com

Plots 4 and 5, Central Square
Cardiff

TITLE:
Proposed General Arrangement
Section AA


SCALE: 1:50 @ A1 ORIGIN DATE: 17.07.25 DRAWN: BP CHECKED: ATa

STATUS:
Planning

PROJECT DRAWING NO: 06159 5PA-B2-ZZ-DR-A-52201 REV: 00

Copyright of this drawing is vested in 5plus Architects and it must not be copied or reproduced without written consent.
All drawings are to be used only for the purpose of the design and shall not be used for any other purpose.
All construction must be in accordance with the design and shall not be used for any other purpose.
All construction must be in accordance with the design and shall not be used for any other purpose.
All construction must be in accordance with the design and shall not be used for any other purpose.

KEY PLAN:

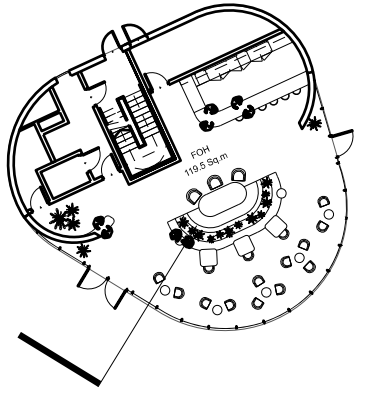

Key:

- 01 Curtain wall glazing with silicon joint
- 02 Full height glazed curtain wall doors integrated into surrounding curtain walling system.
- 03 Folded aluminium copings and flashings in black anodized finish
- 04 Glazed ceramic facade with black finish
- 05 Aluminium window framed glazing with black anodized finish
- 06 Glazed balustrade with metal black finished handrail
- 07 Timber finish to soffit
- 08 Semi intensive green roof system
- 09 Perforated and profiled metal plant screening
- 10 Metal external doors and panel in black anodized finish



REV: | DATE: | DETAILS:

5plus

Manchester, 0161 228 0211
Fourth Floor, The Hive, 47 Lever Street,
Manchester, M1 1FN

London, 0207 253 7644
The Leather Market, Weston Street,
London SE1 3ER

PROJECT: www.5plusarchitects.com

Plots 4 and 5, Central Square
Cardiff

TITLE:
Bay study


Pavilion Section 01

SCALE: 1:20 @ A1 ORIGIN DATE: 23.0725 DRAWN: BP CHECKED: ATa

STATUS: Planning

PROJECT: 06159 DRAWING NO: -5PA-B2-ZZ-DR-A-044201 REV: 00

KEY PLAN:

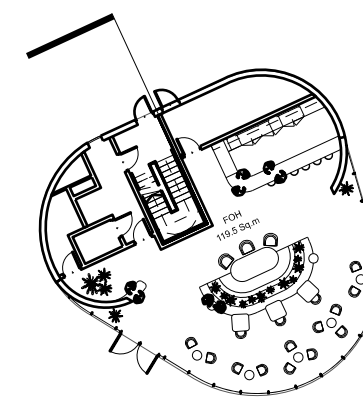

- 01 Curtain wall glazing with silicon joint
- 02 Full height glazed curtain wall doors integrated into surrounding curtain walling system.
- 03 Folded aluminium copings and flashings in black anodized finish
- 04 Glazed ceramic facade with black finish
- 05 Aluminium window framed glazing with black anodized finish
- 06 Glazed balustrade with metal black finished handrail
- 07 Timber finish to soffit
- 08 Semi intensive green roof system
- 09 Perforated and profiled metal plant screening
- 10 Metal external doors and panel in black anodized finish

REV:	DATE:	DETAILS:
------	-------	----------

PROJECT DRAWING NO:
06159 -5PA-B2-ZZ-DR-A-044202

REV:
00