




s01 Section A1-A
Scale: 1:25 @ A1

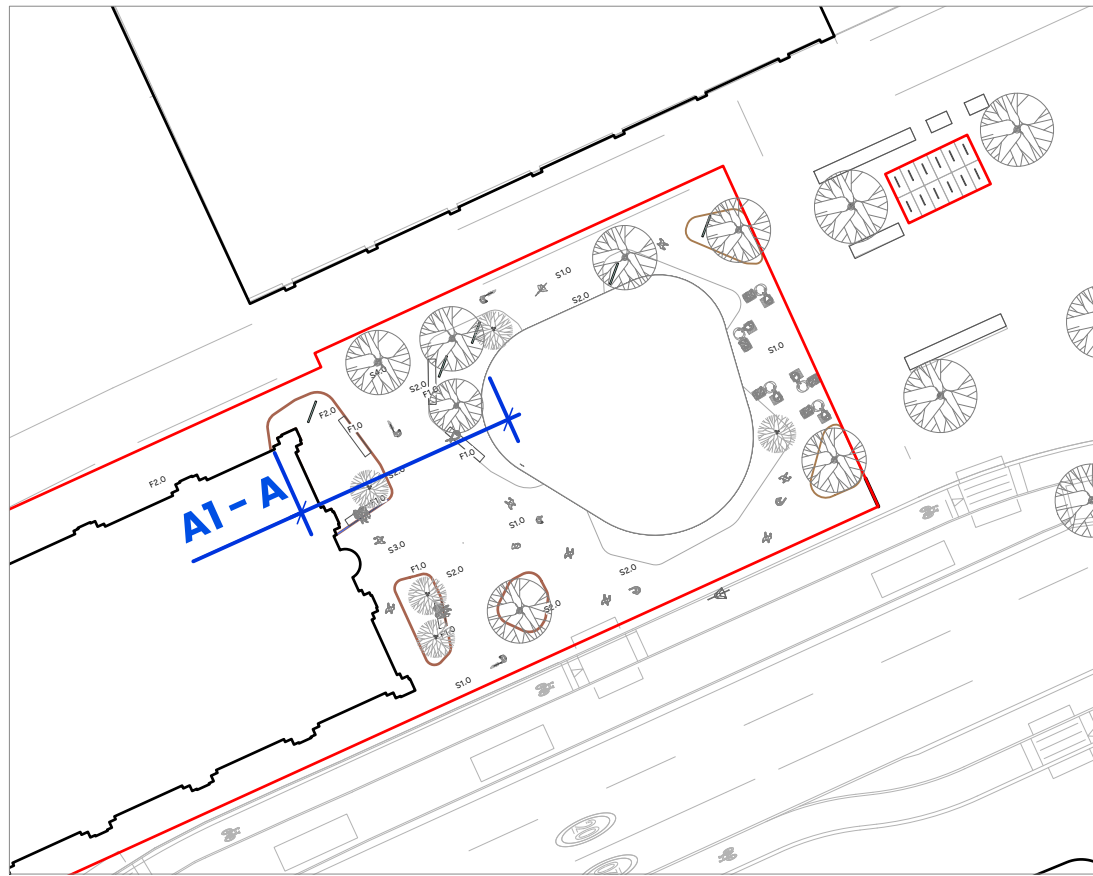

D01 Section Location
Scale: 1:500 @ A1

NOTES:
1. DO NOT SCALE FROM THIS DRAWING. ALWAYS WORK TO NOTED DIMENSIONS.
2. ALL SETTING-OUT LEVELS AND DIMENSIONS TO BE CHECKED ON SITE PRIOR TO THE INSTALLATION OF MATERIALS AND ANY DISCREPANCIES ARE TO BE BROUGHT TO THE ATTENTION OF THE CONTRACT ADMINISTRATOR IMMEDIATELY.
3. THIS DRAWING MUST BE READ WITH THE RELEVANT SPECIFICATION DOCUMENTS AND DETAIL DRAWINGS. ANY DISCREPANCIES MUST BE BROUGHT TO THE ATTENTION OF THE CONTRACT ADMINISTRATOR IMMEDIATELY.
4. THIS DRAWING IS COPYRIGHT PROTECTED AND MAY NOT BE REPRODUCED IN WHOLE OR PART WITHOUT WRITTEN AUTHORITY.
5. ALL DIMENSIONS ARE IN MILLIMETRES UNLESS OTHERWISE STATED.
6. NOTE DRAWING SUSTAINABILITY CODE SHOWN BELOW. DRAWING NOT TO BE USED FOR CONTRACTUAL AGREEMENT WITHOUT A1 STATUS.

THIS DRAWING WAS PLOTTED ON:
01/08/2025

REVISION HISTORY				
DATE	REV	ZONE	DESCRIPTION	CHK
01/08/2025	00		First Planning Issue	CE

LOCATION PLAN

ORIGINATOR

MANCHESTER NEWCASTLE BRISTOL
W layer.studio T 01625 523 157 E manchester, newcastle or bristol@layer.studio

Client
REAP 3 Limited
Project
Plots 4 & 5 Central Square
City Centre, Cardiff

Drawing Title
Sections 01

Created By	Checked By	Scale	Sheet Size			
CE	ST	As Noted	A1			
Project Number	Originator	Volume	Level	File Type	Discipline	Number
421	LYR	XX-ZZ-DWG-L-5001				
Work Stage	Status	Revision				
Stage 2	S3	00				