


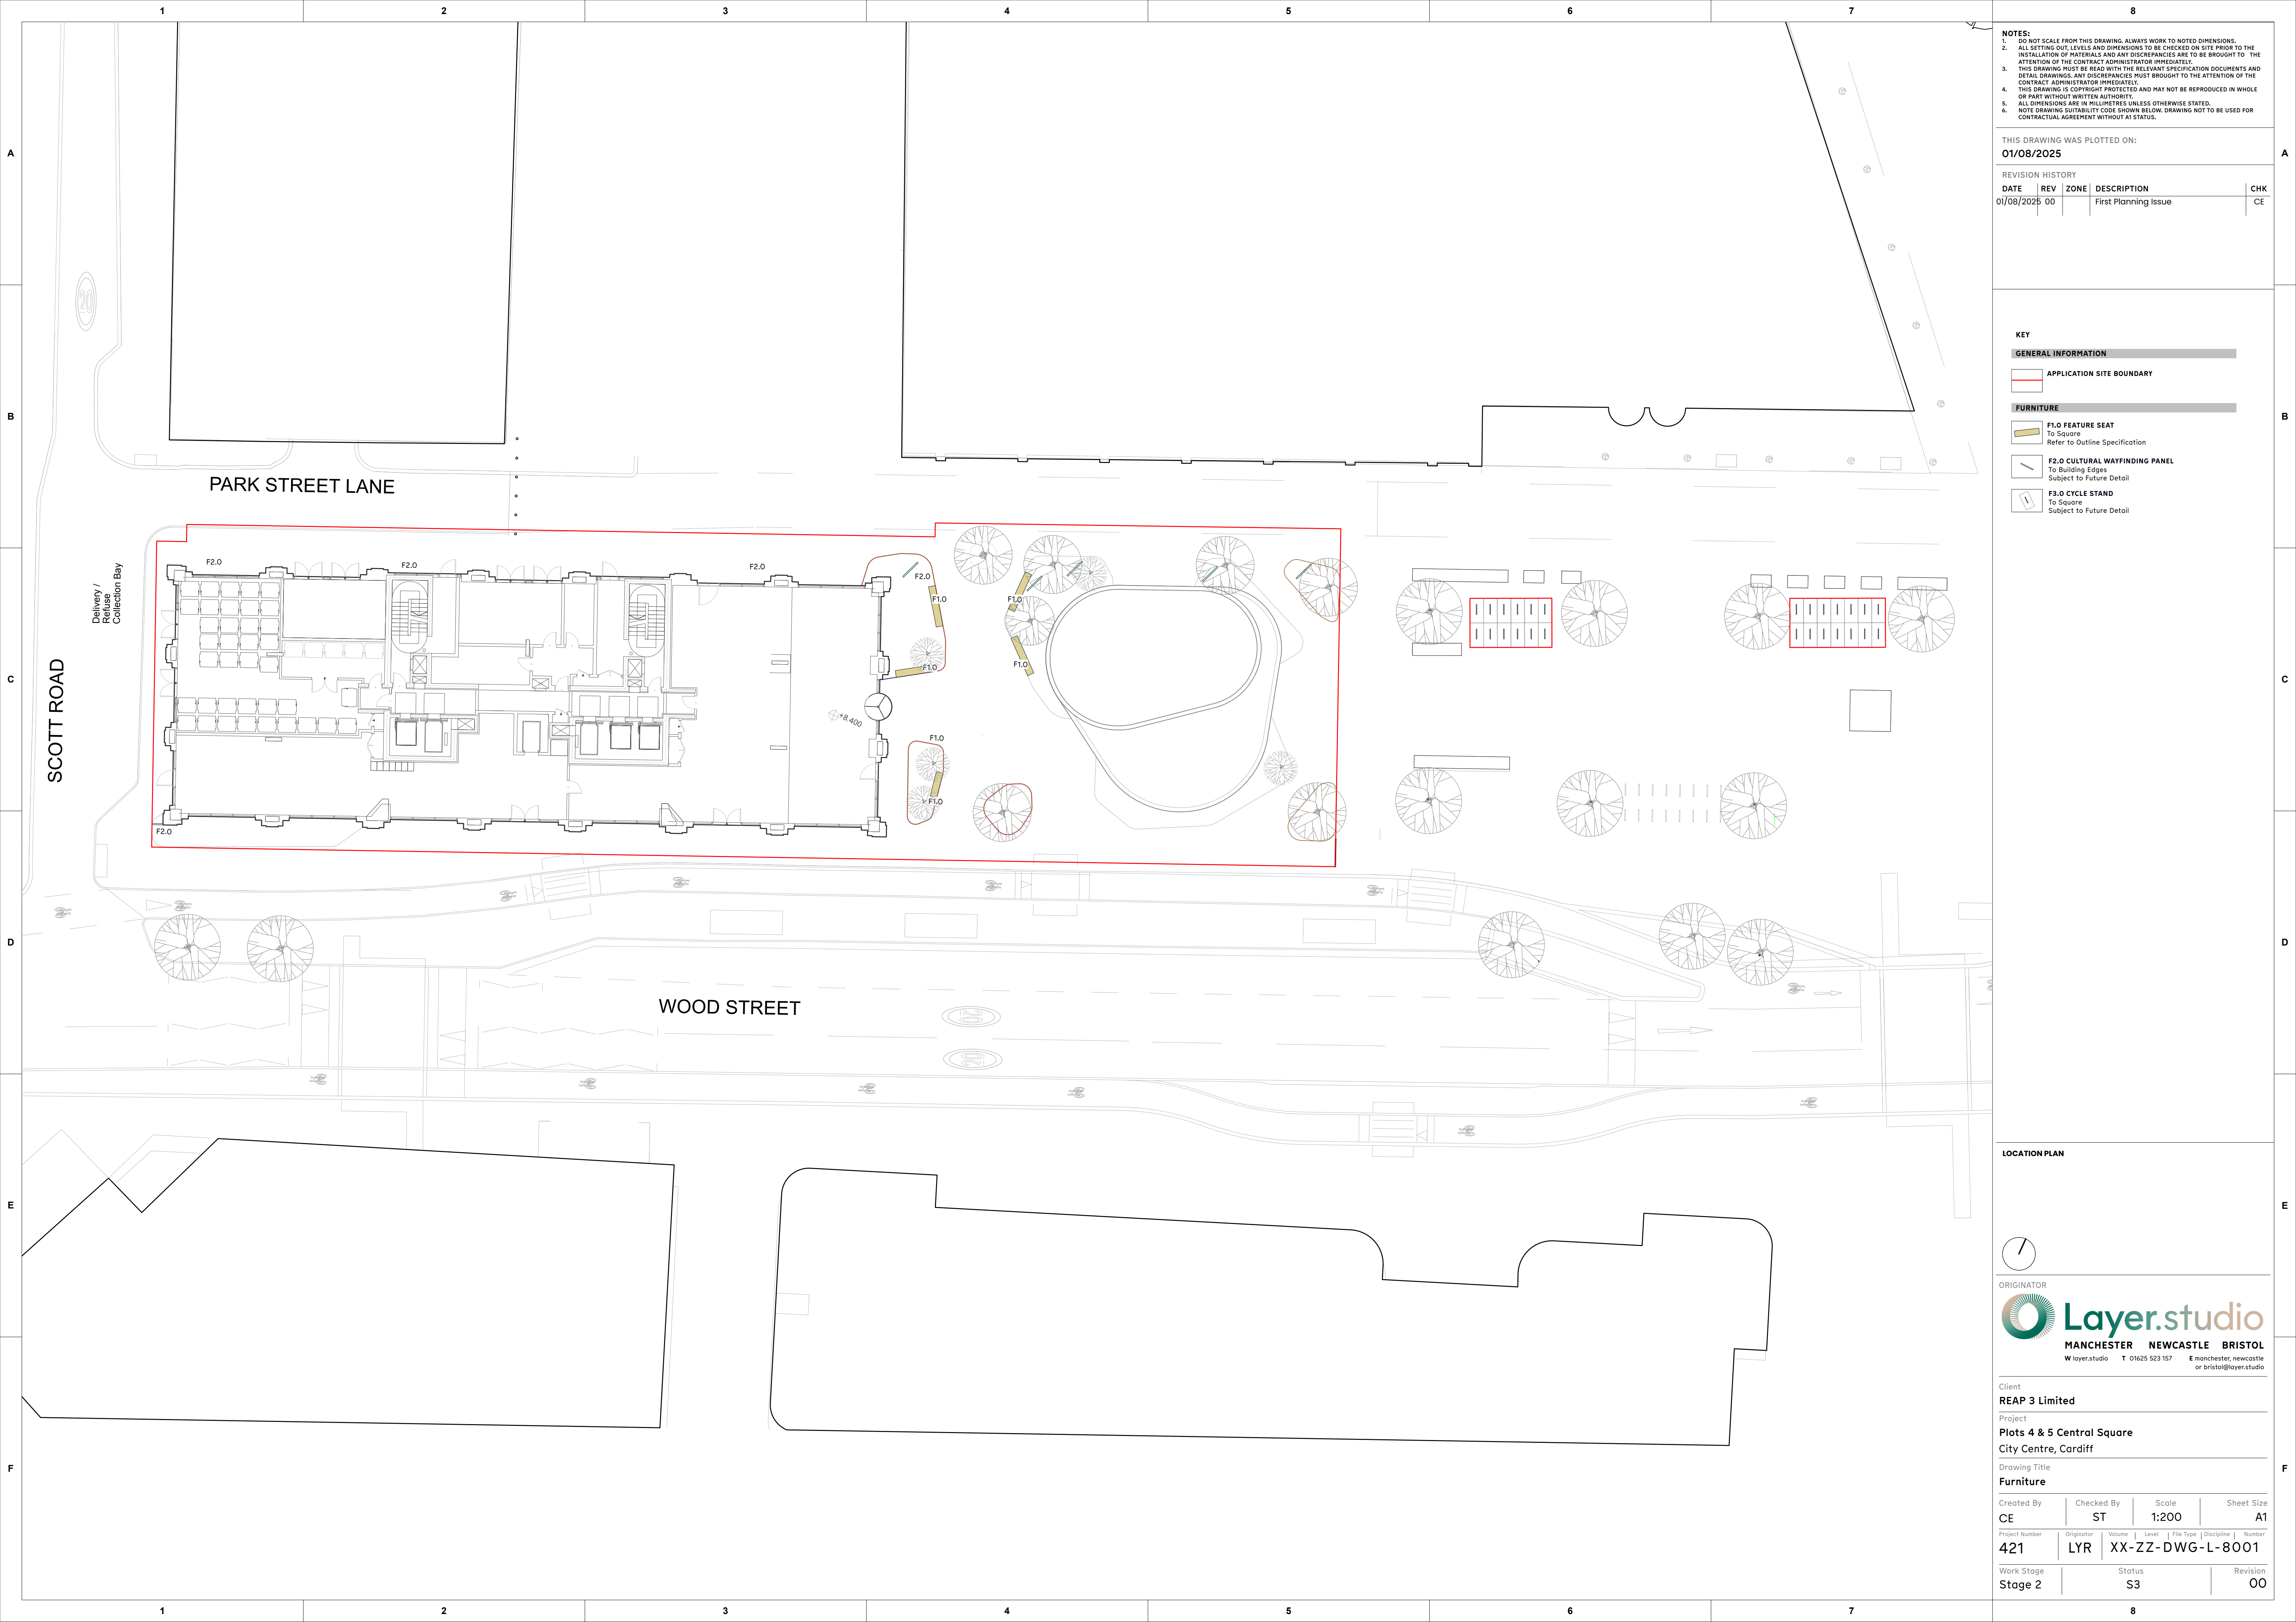


NOTES:
1. DO NOT SCALE FROM THIS DRAWING. ALWAYS WORK TO NOTED DIMENSIONS.
2. ALL SETTING-OUT LEVELS AND DIMENSIONS TO BE CHECKED ON SITE PRIOR TO THE INSTALLATION OF MATERIALS AND ANY DISCREPANCIES ARE TO BE BROUGHT TO THE ATTENTION OF THE CONTRACT ADMINISTRATOR IMMEDIATELY.
3. THIS DRAWING MUST BE READ WITH THE RELEVANT SPECIFICATION DOCUMENTS AND DETAIL DRAWINGS. ANY DISCREPANCIES MUST BE BROUGHT TO THE ATTENTION OF THE CONTRACT ADMINISTRATOR IMMEDIATELY.
4. THIS DRAWING IS COPYRIGHT PROTECTED AND MAY NOT BE REPRODUCED IN WHOLE OR PART WITHOUT WRITTEN AUTHORITY.
5. ALL DIMENSIONS ARE IN MILLIMETRES UNLESS OTHERWISE STATED.
6. NOTE DRAWING SUSTAINABILITY CODE SHOWN BELOW. DRAWING NOT TO BE USED FOR CONTRACTUAL AGREEMENT WITHOUT A1 STATUS.

THIS DRAWING WAS PLOTTED ON:
01/08/2025

REVISION HISTORY				
DATE	REV	ZONE	DESCRIPTION	CHK
01/08/2025	00		First Planning Issue	CE

KEY	
GENERAL INFORMATION	
	APPLICATION SITE BOUNDARY
FURNITURE	
	F1.0 FEATURE SEAT To Square Refer to Outline Specification
	F2.0 CULTURAL WAYFINDING PANEL To Building Edges Subject to Future Detail
	F3.0 CYCLE STAND To Square Subject to Future Detail

LOCATION PLAN

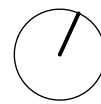

ORIGINATOR



Client
REAP 3 Limited

Project
Plots 4 & 5 Central Square
City Centre, Cardiff

Drawing Title
Furniture

Created By	Checked By	Scale	Sheet Size
CE	ST	1:200	A1

Project Number	Originator	Volume	Level	File Type	Discipline	Number
421	LYR	XX-ZZ-DWG-L-8001				

Work Stage	Status	Revision
Stage 2	S3	00